


FOR HEADING SEE SHEET 1


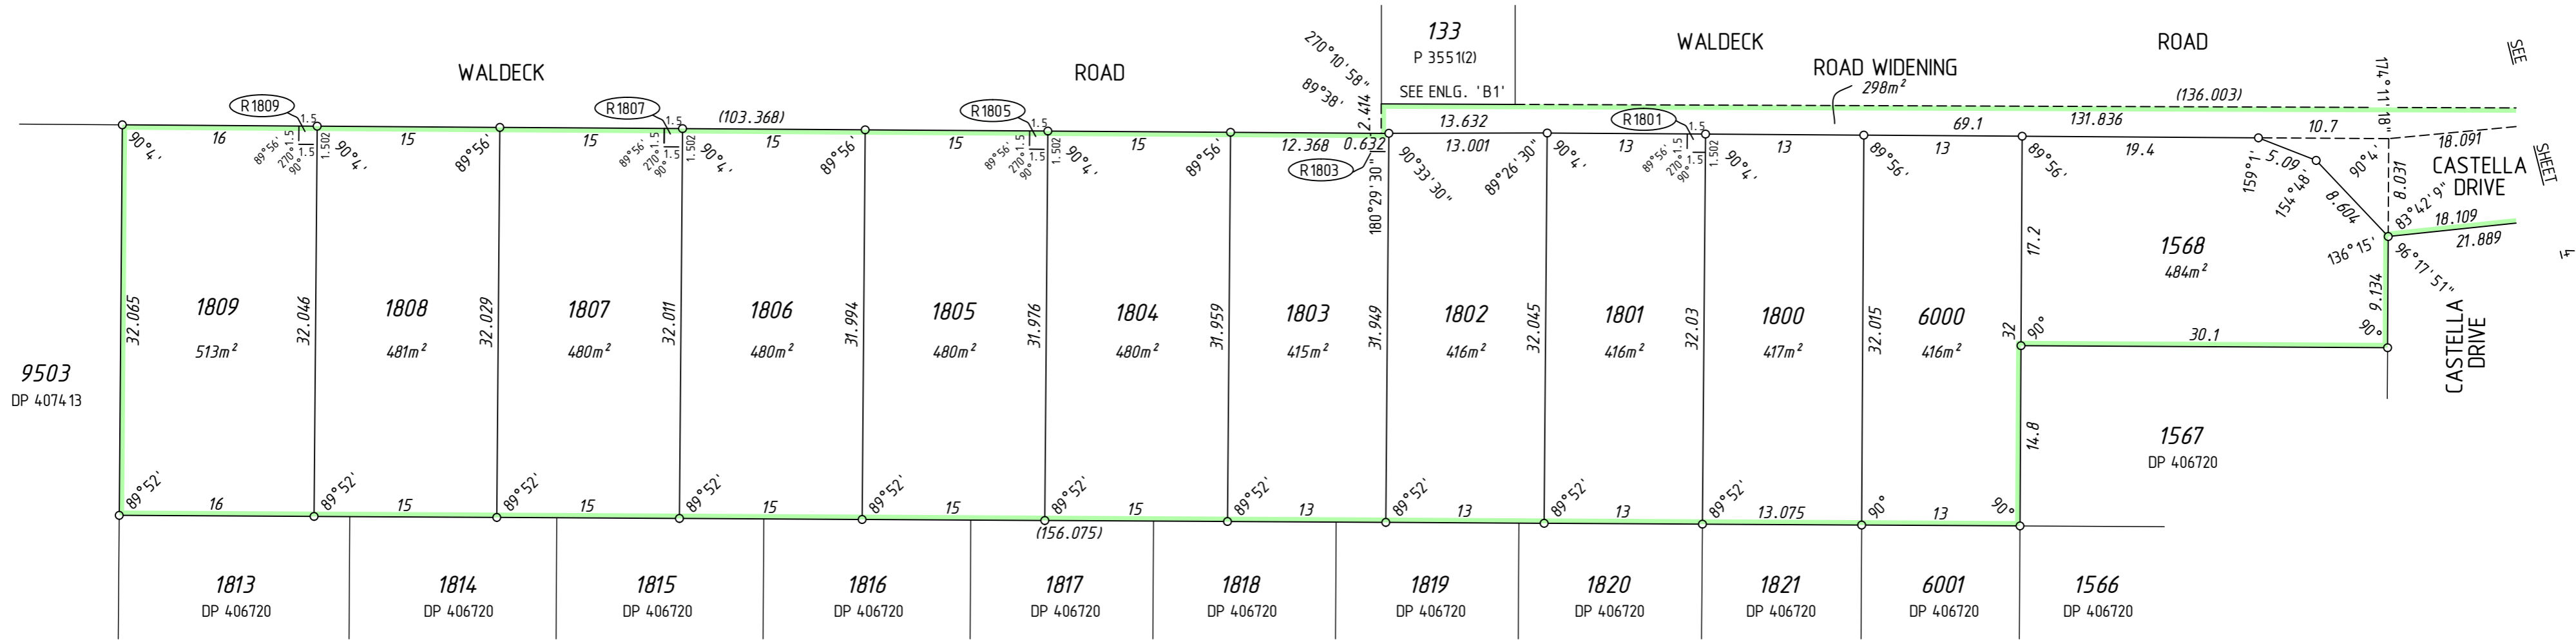


INTERESTS AND NOTIFICATIONS

SUBJECT	PURPOSE	STATUTORY REFERENCE	ORIGIN	LAND BURDENED	BENEFIT TO	COMMENTS
⑤	EASEMENT (Drainage)	SEC 27A OF THE T.P. & D. ACT, REG 5	DP 48633	LOT 9426	CITY OF SWAN	AS REDEFINED ON DP 72631
⑤.1	EASEMENT (Drainage)	SEC 27A OF THE T.P. & D. ACT, REG 5	D 77088	LOT 9426	CITY OF SWAN	AS REDEFINED ON DP 72631 & DP 76203
③3a 2, ③3a 3	EASEMENT (Drainage)	SEC 167 OF THE P. & D. ACT REG 33(a)	DP 76171	LOT 9426	CITY OF SWAN	
③3b	EASEMENT (Sewerage)	SEC 167 OF THE P. & D. ACT REG 33(b)	DP 76171	LOT 9426	WATER CORPORATION	
	EASEMENT (Drainage)	SEC 136C OF THE T.L.A.	DP 402321	Pt LOT 1007 ON DP 402321	LOT 9426 (B9426)	
③3a 4	EASEMENT (Drainage)	SEC 167 OF THE P. & D. ACT REG 33(a)	DP 405413	LOT 9426	CITY OF SWAN	
Ⓡ	EASEMENT	DOC M996365		LOT 9426	WATER CORPORATION	PIPELINE PURPOSES
③3b 1, ③3b 2	EASEMENT (Water Supply)	SEC 167 OF THE P. & D. ACT REG 33(b)	DP 407055	LOT 9426	WATER CORPORATION	
③3c 2	EASEMENT (Electricity Supply)	SEC 167 OF THE P. & D. ACT REG 33 (c)	DP 407055	LOT 9426	ELECTRICITY NETWORKS CORPORATION	
R9427	EASEMENT (Drainage)	SEC 136C OF THE T.L.A.	DP 403671	LOT 9427	LOT 1555 ON DP 403671	
	EASEMENT (Drainage)	SEC 136C OF THE T.L.A.	DP 406720	LOT 1570 ON DP 406720	LOT 1569 (B1570)	
R1834	EASEMENT (Drainage)	SEC 136C OF THE T.L.A.	DP 407413	LOT 9427	LOT 9503 (B1833) ON DP 407413	
	EASEMENT (Drainage)	SEC 136C OF THE T.L.A.	DP 407413	LOT 9503 (R1853) ON DP 407413	LOT 9427 (B1852)	
R1801	EASEMENT (Drainage)	SEC 136C OF THE T.L.A.	THIS PLAN	LOT 1801	LOT 1800	
R1803	EASEMENT (Drainage)	SEC 136C OF THE T.L.A.	THIS PLAN	LOT 1803	LOT 1802	
R1805	EASEMENT (Drainage)	SEC 136C OF THE T.L.A.	THIS PLAN	LOT 1805	LOT 1804	
R1807	EASEMENT (Drainage)	SEC 136C OF THE T.L.A.	THIS PLAN	LOT 1807	LOT 1806	
R1809	EASEMENT (Drainage)	SEC 136C OF THE T.L.A.	THIS PLAN	LOT 1809	LOT 1808	
	RESTRICTIVE COVENANT	SEC 136D OF THE T.L.A.	THIS PLAN	LOTS 1568, 1569, 1800-1809 & 6000	LOTS 1568, 1569, 1800-1809 & 6000	
	NOTIFICATION	SEC 165 OF THE P. & D. ACT	DOC	LOTS 1568, 1569, 1800-1809 & 6000		PROXIMITY TO RURAL ZONED LAND
	NOTIFICATION	SEC 165 OF THE P. & D. ACT	DOC	LOT 1809		PROXIMITY TO BRICKWORK OPERATION

SURVEY CARRIED OUT UNDER REG 26A
SPECIAL SURVEY AREA GUIDELINES
SEE SURVEY SHEETS FOR SURVEY INFORMATION

USE ONLY THE SURVEY SHEET/S WHEN DETERMINING
THE TRUE FINAL POSITION AND TYPE OF ALL SURVEY
MARKS PLACED PERTAINING TO THIS PLAN.

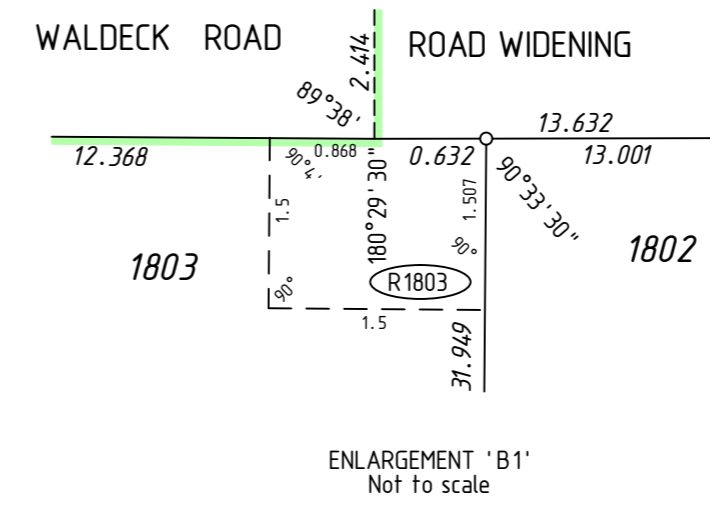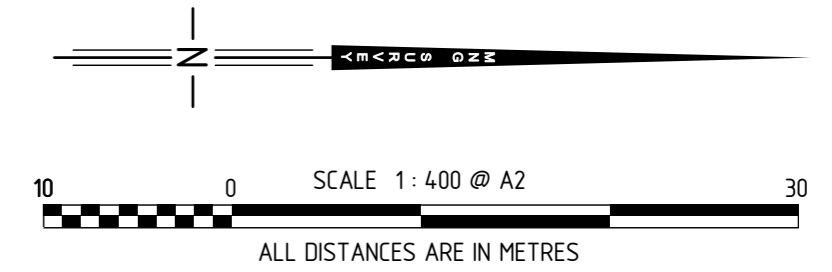


MNG.
MNG Ref : 95324dp-176f - Stage 8A ph2 - DP407408.CSD

FINAL
LICENSED SURVEYOR DATE

Landgate
GOVERNMENT OF WESTERN AUSTRALIA

DEPOSITED PLAN
407408
SHEET 02 OF 04 SHEETS
VERSION 2

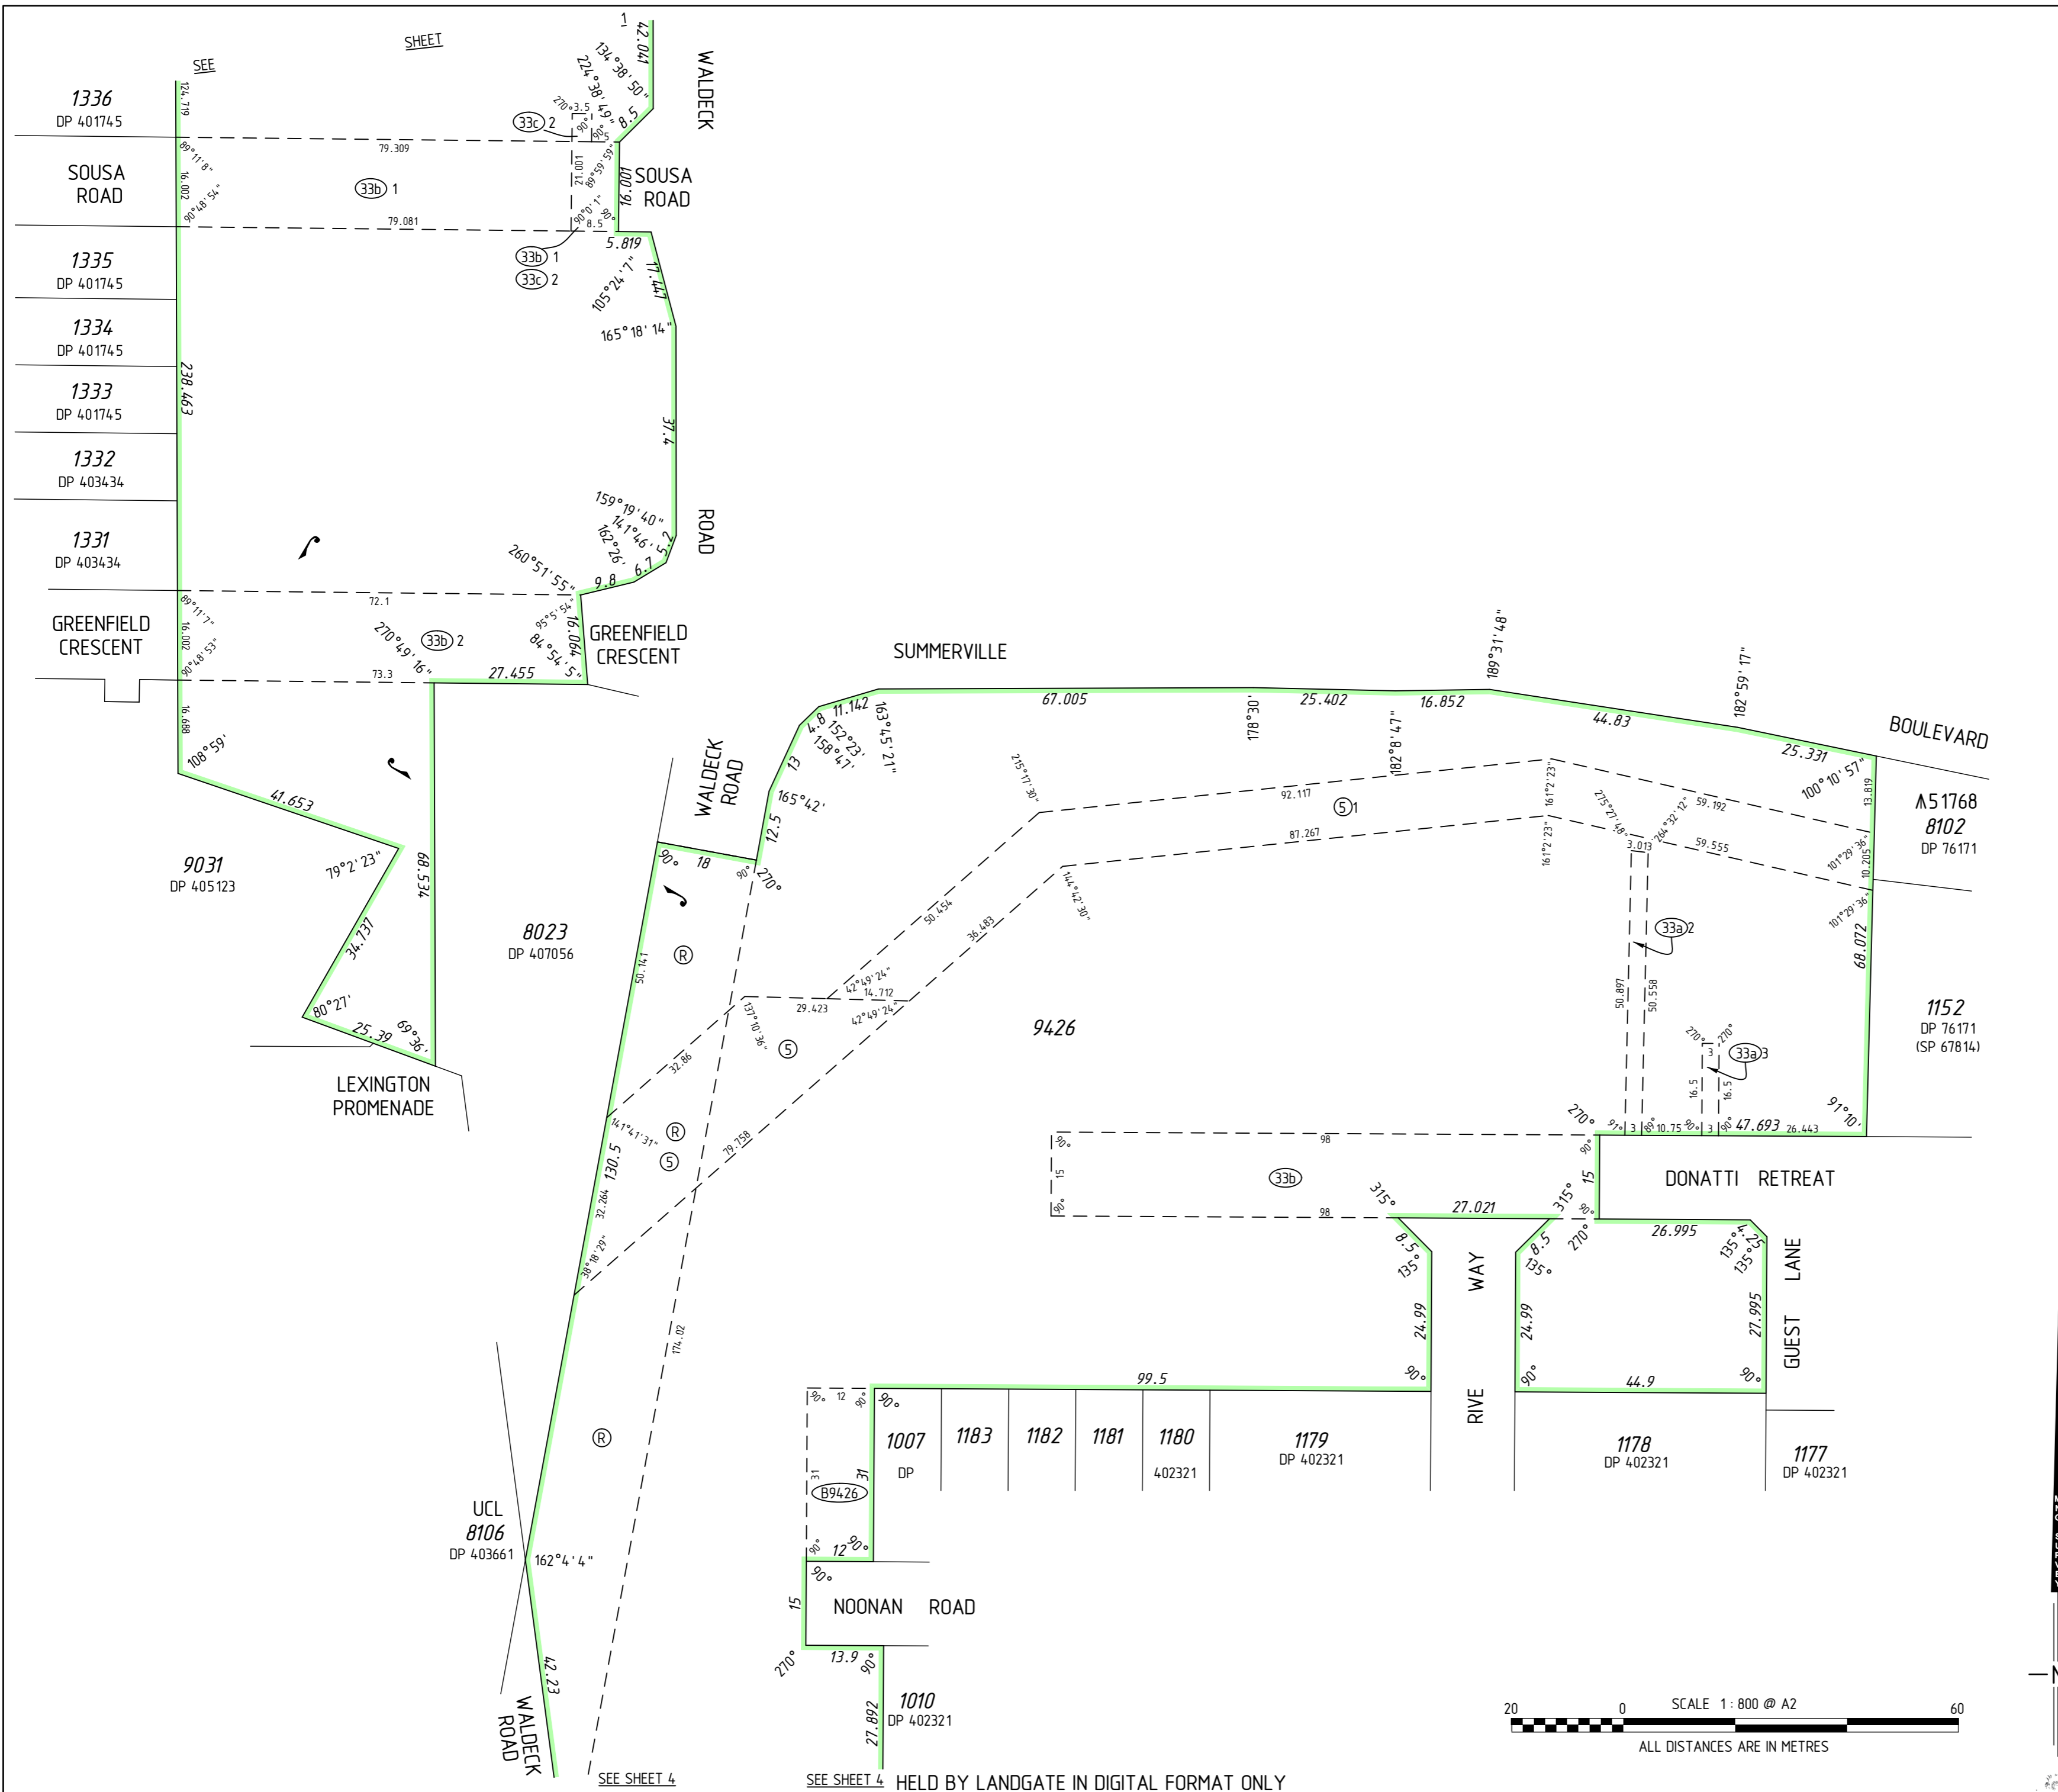

FOR HEADING SEE SHEET 1
 FOR INTERESTS AND NOTIFICATIONS
 SEE SHEET 2


SURVEY CARRIED OUT UNDER REG 26A
 SPECIAL SURVEY AREA GUIDELINES
 SEE SURVEY SHEETS FOR SURVEY INFORMATION

USE ONLY THE SURVEY SHEET/S WHEN DETERMINING
 THE TRUE FINAL POSITION AND TYPE OF ALL SURVEY
 MARKS PLACED PERTAINING TO THIS PLAN.

MNG Ref : 95324dp-176f - DP407408.CSD





FINAL
 LICENSED SURVEYOR DATE

DEPOSITED PLAN
407408
 SHEET 03 OF 04 SHEETS
 VERSION 2

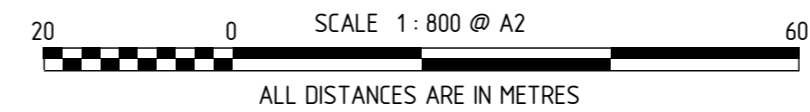

FOR HEADING SEE SHEET 1

FOR INTERESTS AND NOTIFICATIONS SEE SHEET 2

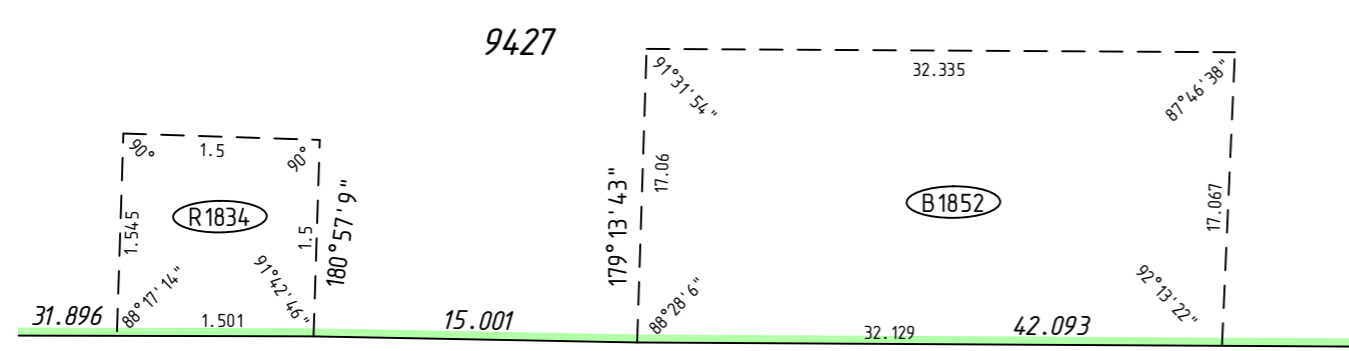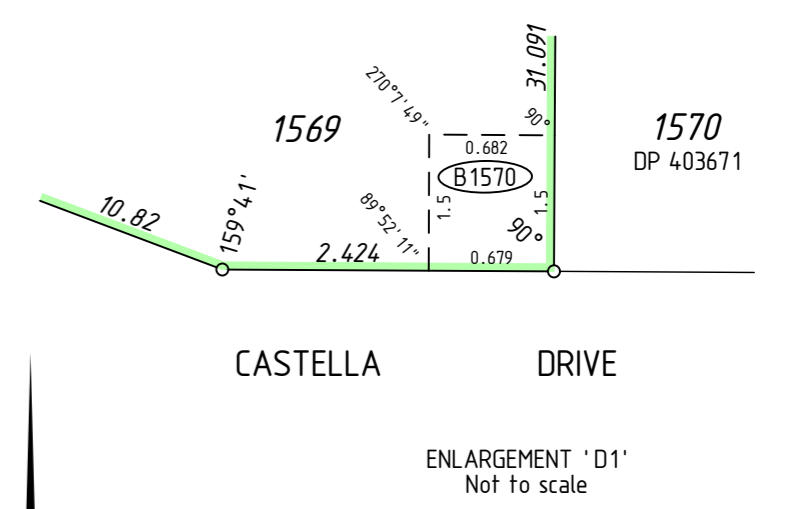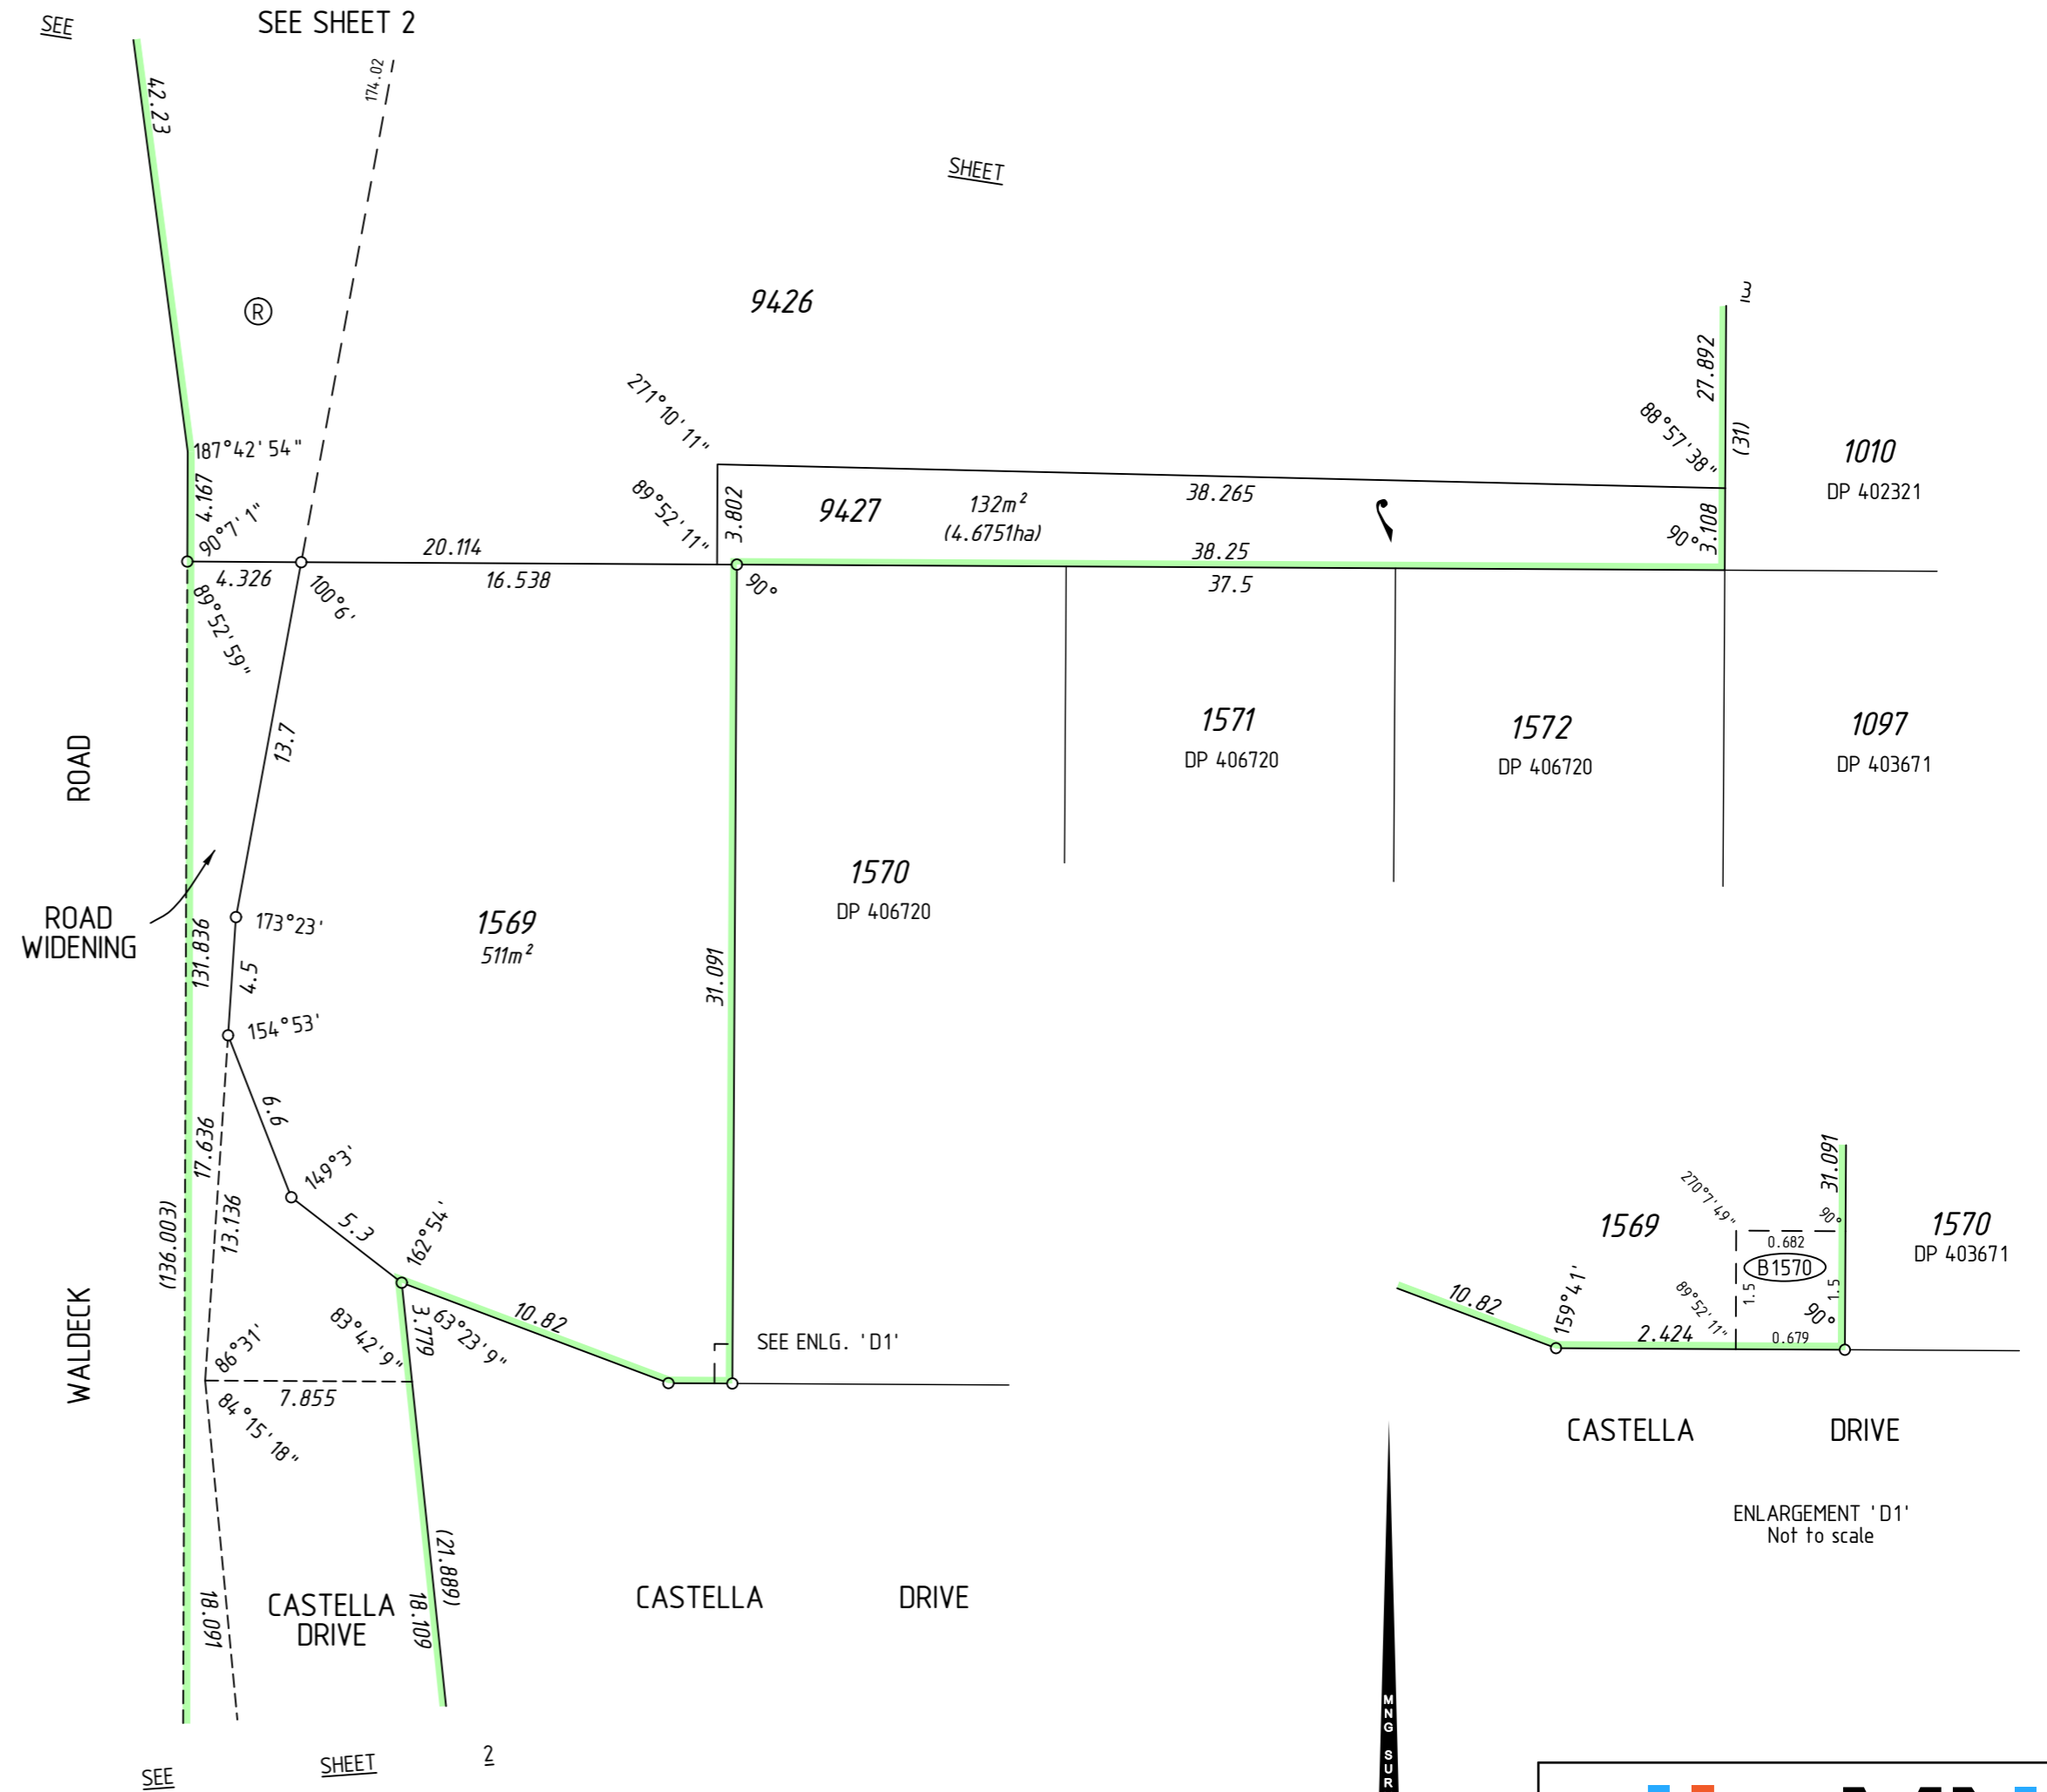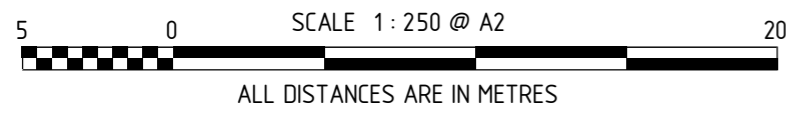

MNG Ref : 95324dp-176f - Stage 8A ph 2 - DP407408.CSD

FINAL

LICENSED SURVEYOR DATE

GOVERNMENT OF WESTERN AUSTRALIA

Landgate

SURVEY CARRIED OUT UNDER REG 26A
SPECIAL SURVEY AREA GUIDELINES
SEE SURVEY SHEETS FOR SURVEY INFORMATION

USE ONLY THE SURVEY SHEET/S WHEN DETERMINING
THE TRUE FINAL POSITION AND TYPE OF ALL SURVEY
MARKS PLACED PERTAINING TO THIS PLAN.

DEPOSITED PLAN
407408
SHEET 04 OF 04 SHEETS
VERSION 2

FOR HEADING SEE SHEET 1

THIS SURVEY SHEET WILL BE
REPLACED BY THE SURVEY DATA



MNG Ref: 95324dp-176f



DEPOSITED PLAN

407408

SURVEY SHEET