
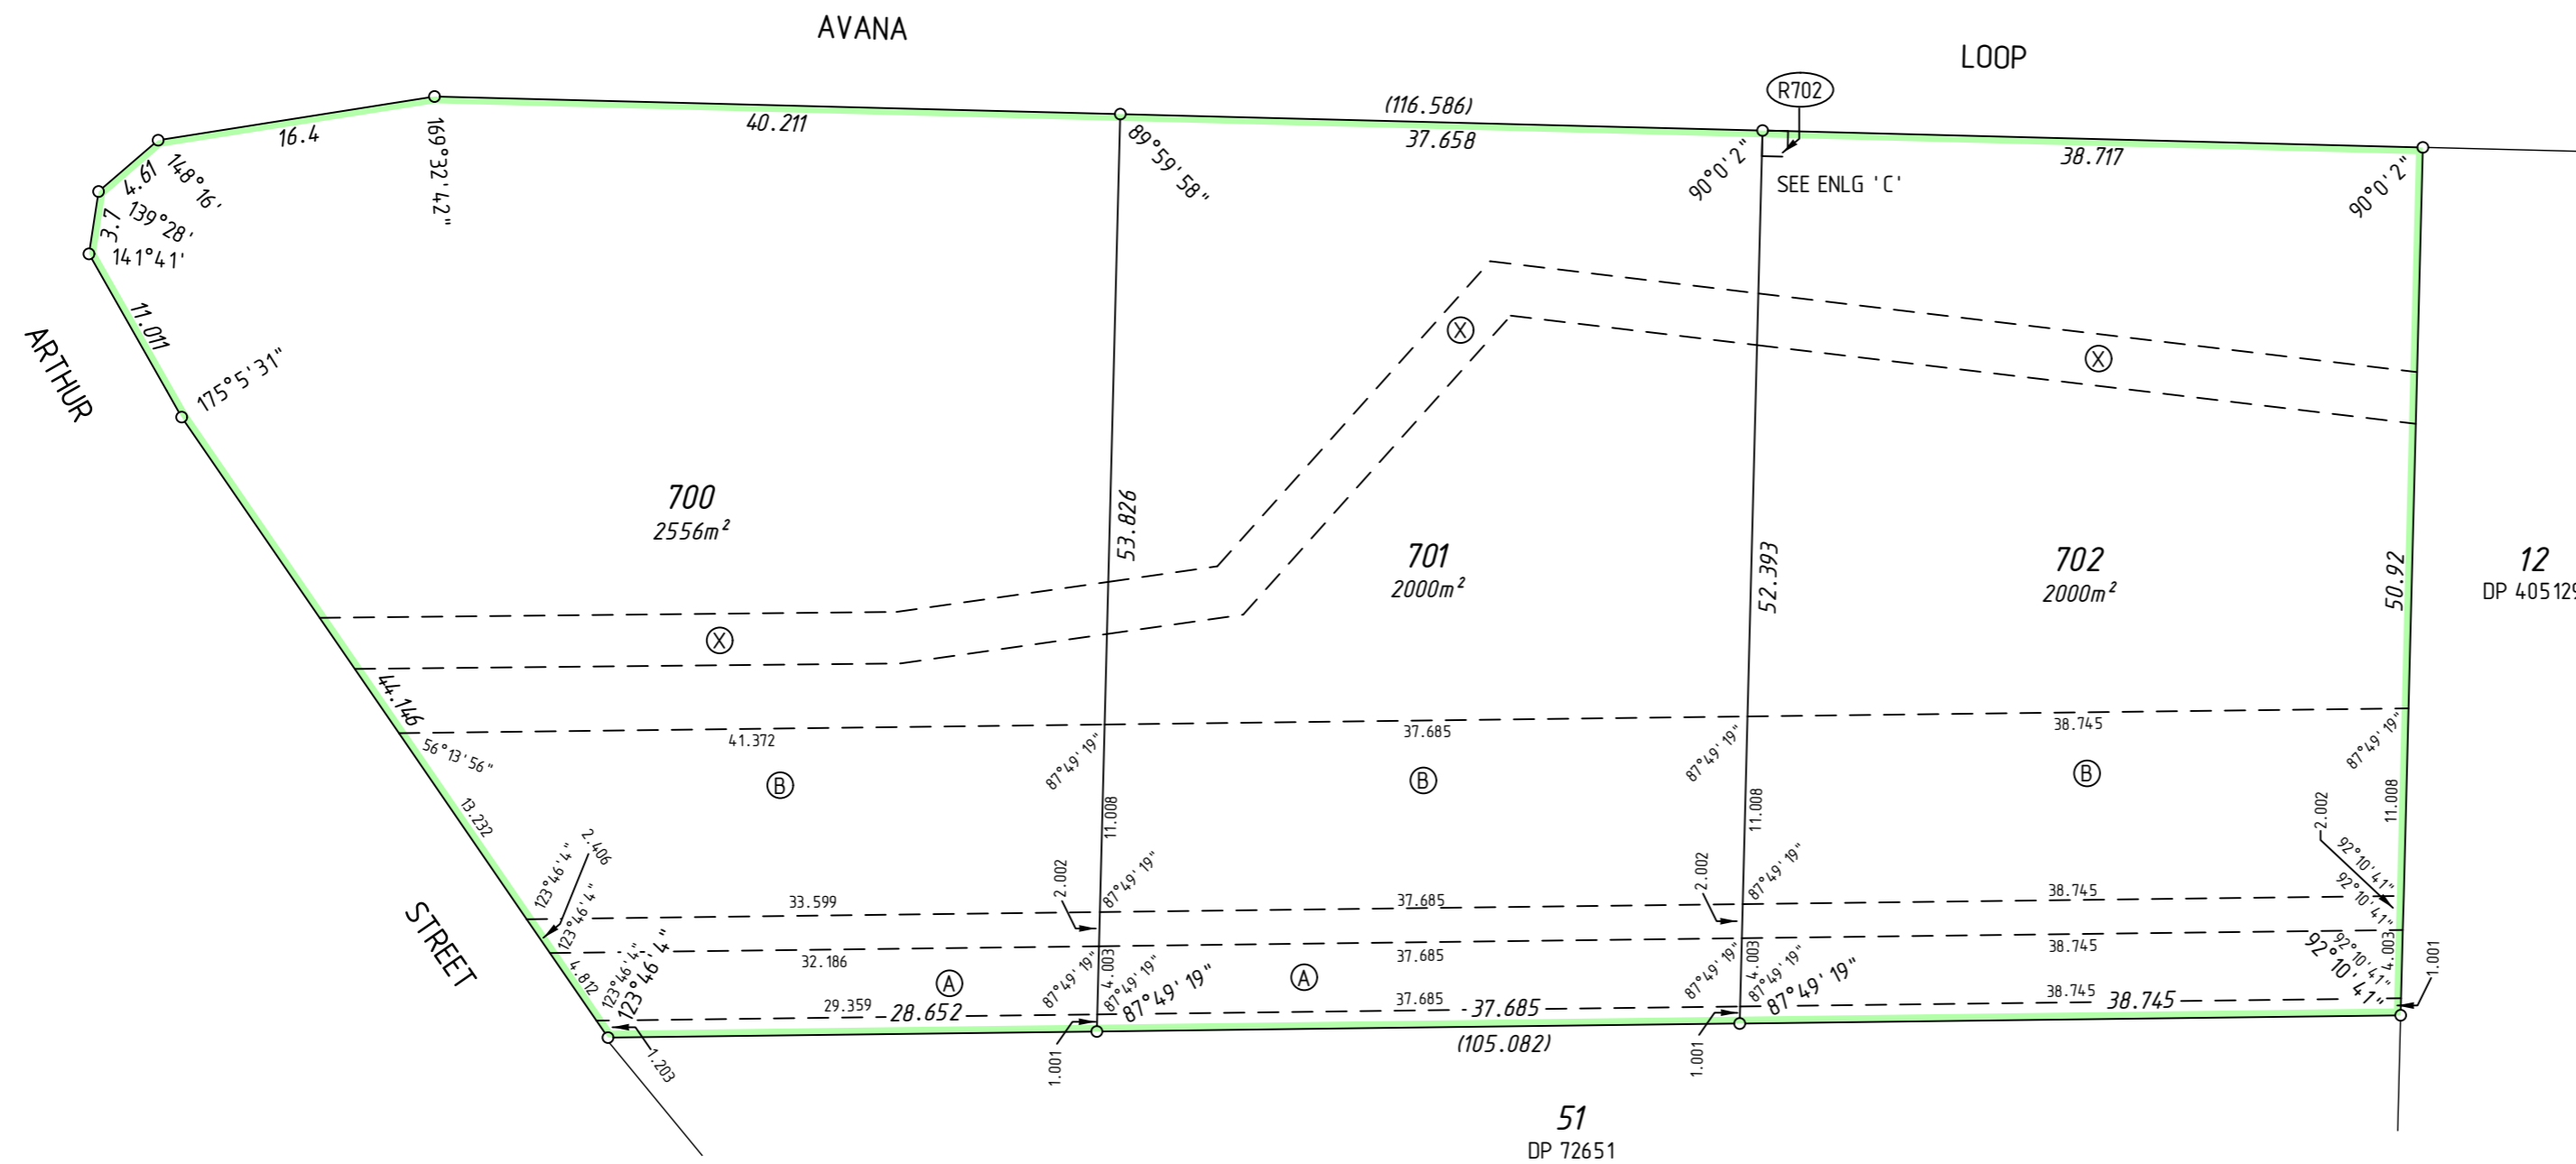


VERSION	AMENDMENT	AUTHORISED BY	DATE

HELD BY LANDGATE IN DIGITAL FORMAT ONLY

SURVEY CARRIED OUT UNDER REG 26A
SPECIAL SURVEY AREA GUIDELINES
SEE SURVEY SHEETS FOR SURVEY INFORMATION

USE ONLY THE SURVEY SHEET/S WHEN DETERMINING
THE TRUE FINAL POSITION AND TYPE OF ALL SURVEY
MARKS PLACED PERTAINING TO THIS PLAN.

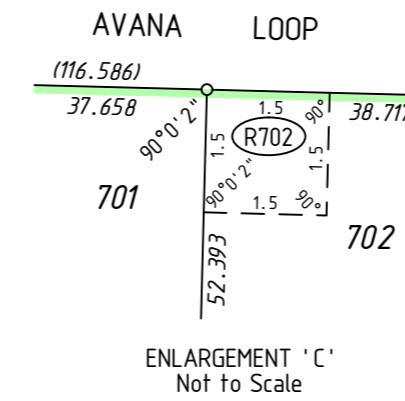

INTERESTS AND NOTIFICATIONS

SUBJECT	PURPOSE	STATUTORY REFERENCE	ORIGIN	LAND BURDENED	BENEFIT TO	COMMENTS
⊗	MINERAL RESERVATION	SEC 15 OF THE P. W. A.		LOTS 701-702		
ⓑ	RESTRICTIVE COVENANT	SEC 129BA OF THE TLA	DOC M654786	LOTS 701-702	CITY OF SWAN	
Ⓐ	EASEMENT	SEC 195 OF THE LAA	DOC N045071	LOTS 701-702	CITY OF SWAN	
Ⓡ702	EASEMENT (Drainage) RESTRICTIVE COVENANT	SEC 136C OF THE T. L. A. SEC 136D OF THE TLA	THIS PLAN THIS PLAN & DOC	LOT 702 LOTS 700-702	LOT 701 LOTS 700-702	

TYPE FREEHOLD S.S.A. YES

PURPOSE SUBDIVISION

PLAN OF
LOTS 700-702, EASEMENT
AND RESTRICTIVE COVENANT

FORMER TENURE LOT 11 ON DP 406519
C.T. 2880-297

LOCAL AUTHORITY CITY OF SWAN

LOCALITY CAVERSHAM

D.O.L. FILE

FIELD RECORD 118641, 122338, 130022

SURVEYOR'S CERTIFICATE - REG 54
I, Scott J. ANDERSON
hereby certify that this plan is accurate and is a correct
representation of the -
(a) *survey, and/or
(b) *calculations from measurements recorded in the field records,
[* delete if inapplicable]
undertaken for the purposes of this plan and that it
complies with the relevant written law(s) in relation to
which it is lodged.

FINAL

LICENSED SURVEYOR DATE

LODGED

DATE FEE PAID ASSESS No.

I.S.C.

EXAMINED

DATE

WESTERN AUSTRALIAN PLANNING COMMISSION
FILE 153033

Delegated under S. 16 P&D Act 2005 DATE


IN ORDER FOR DEALINGS

SUBJECT TO

FOR INSPECTOR OF PLANS AND SURVEYS DATE

APPROVED REG26A (4)

INSPECTOR OF PLANS AND SURVEYS DATE
(S. 18 Licensed Surveyors Act 1909)

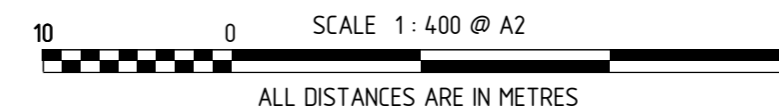

MNG
MC MULLEN NOLAN GROUP
PO Box 3526, Success W.A. 6964
Tel: (08) 6436 1599
Fax: (08) 6436 1500
Email: info@mngsurvey.com.au
MNG Ref : 95324dp-229c - Stage 7B - DP4.10588.CSD

DEPOSITED PLAN

4 10588

SHEET 01 OF 01 SHEETS
(PLUS SURVEY SHEET(S))
VERSION 1

FOR HEADING SEE SHEET 1

THIS SURVEY SHEET WILL BE
REPLACED BY THE SURVEY DATA



MNG Ref: 95324dp-229c



GOVERNMENT OF
WESTERN AUSTRALIA



DEPOSITED PLAN

4 10588

SURVEY SHEET