

VERSION	AMENDMENT	AUTHORISED BY	DATE
2	Amend Interest and Notifications Table	Nigel J. SIMPSON	

HELD BY LANDGATE IN DIGITAL FORMAT ONLY

TYPE FREEHOLD S.S.A. YES

PURPOSE SUBDIVISION

PLAN OF LOTS 2163-2178, 2180-2187, 9429-9432, ROADS, EASEMENTS AND RESTRICTIVE COVENANT

FORMER TENURE SEE FORMER TENURE TABLE

LOCAL AUTHORITY CITY OF SWAN

LOCALITY CAVERSHAM

D.O.L. FILE

FIELD RECORD 128056, 115997

SURVEYOR'S CERTIFICATE - REG 54
 I, Nigel J. SIMPSON hereby certify that this plan is accurate and is a correct representation of the -
 (a) *survey, and/or
 (b) *calculations from measurements recorded in the field records, [* delete if inapplicable]
 undertaken for the purposes of this plan and that it complies with the relevant written law(s) in relation to which it is lodged.

FINAL
 LICENSED SURVEYOR DATE

LOGGED
 DATE FEE PAID ASSESS No.

I.S.C.
 EXAMINED DATE

WESTERN AUSTRALIAN PLANNING COMMISSION
 FILE 150037, 151073

Delegated under S. 16 P&D Act 2005 DATE

IN ORDER FOR DEALINGS
 SUBJECT TO

FOR INSPECTOR OF PLANS AND SURVEYS DATE






APPROVED REG26A (4)

INSPECTOR OF PLANS AND SURVEYS DATE
 (S. 18 Licensed Surveyors Act 1909)



DEPOSITED PLAN
409690
 SHEET 01 OF 03 SHEETS
 (PLUS SURVEY SHEET(S))
 VERSION 2

FOR INTERESTS AND NOTIFICATIONS SEE SHEET 3
 SURVEY CARRIED OUT UNDER REG 26A
 SPECIAL SURVEY AREA GUIDELINES
 SEE SURVEY SHEETS FOR SURVEY INFORMATION
 USE ONLY THE SURVEY SHEET/S WHEN DETERMINING
 THE TRUE FINAL POSITION AND TYPE OF ALL SURVEY
 MARKS PLACED PERTAINING TO THIS PLAN.







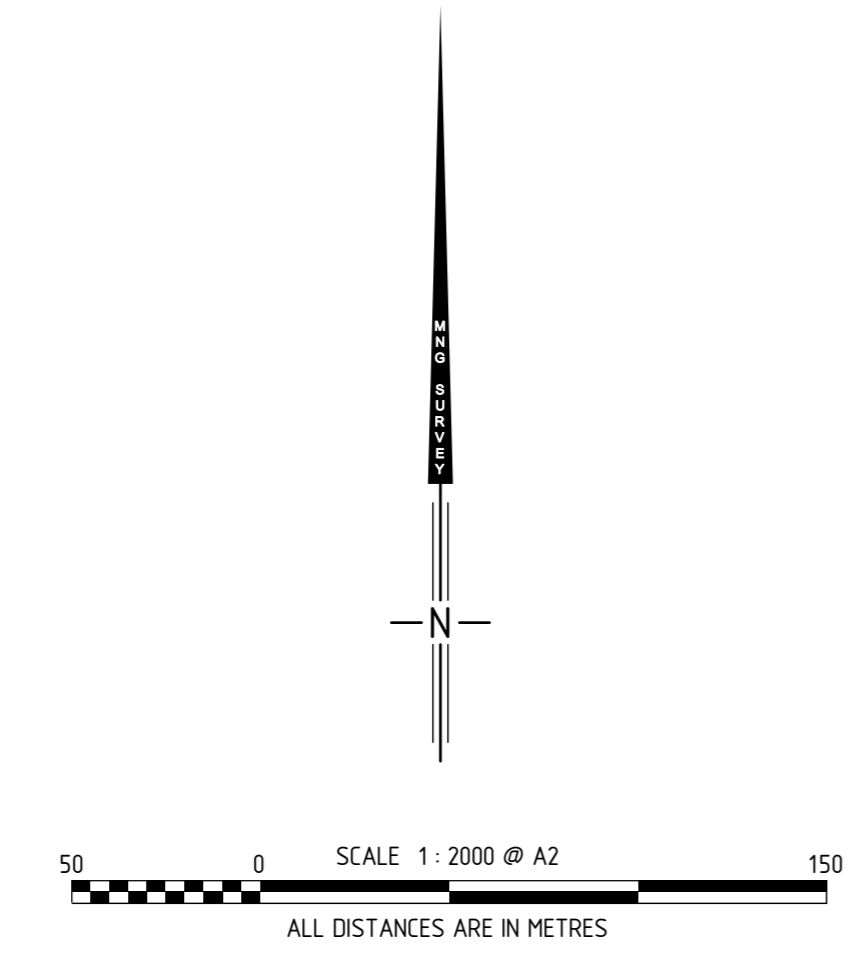
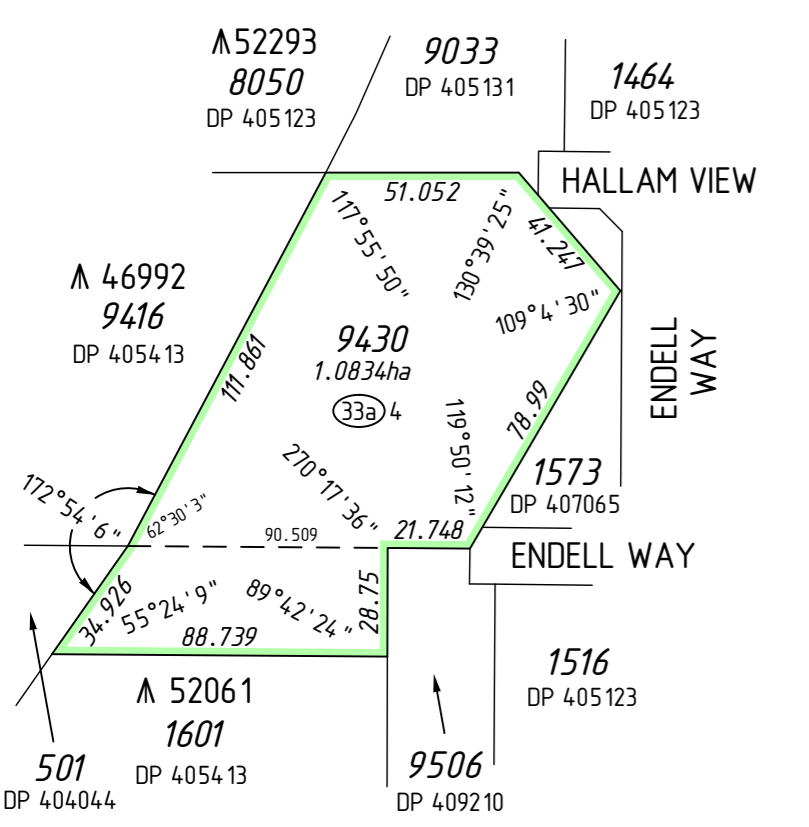
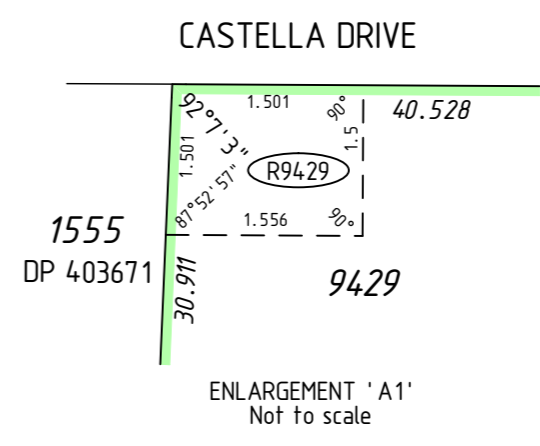
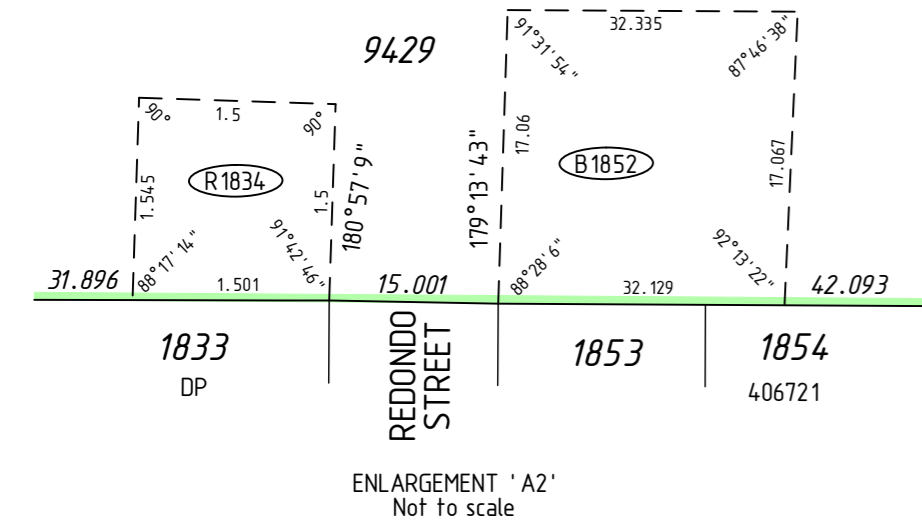
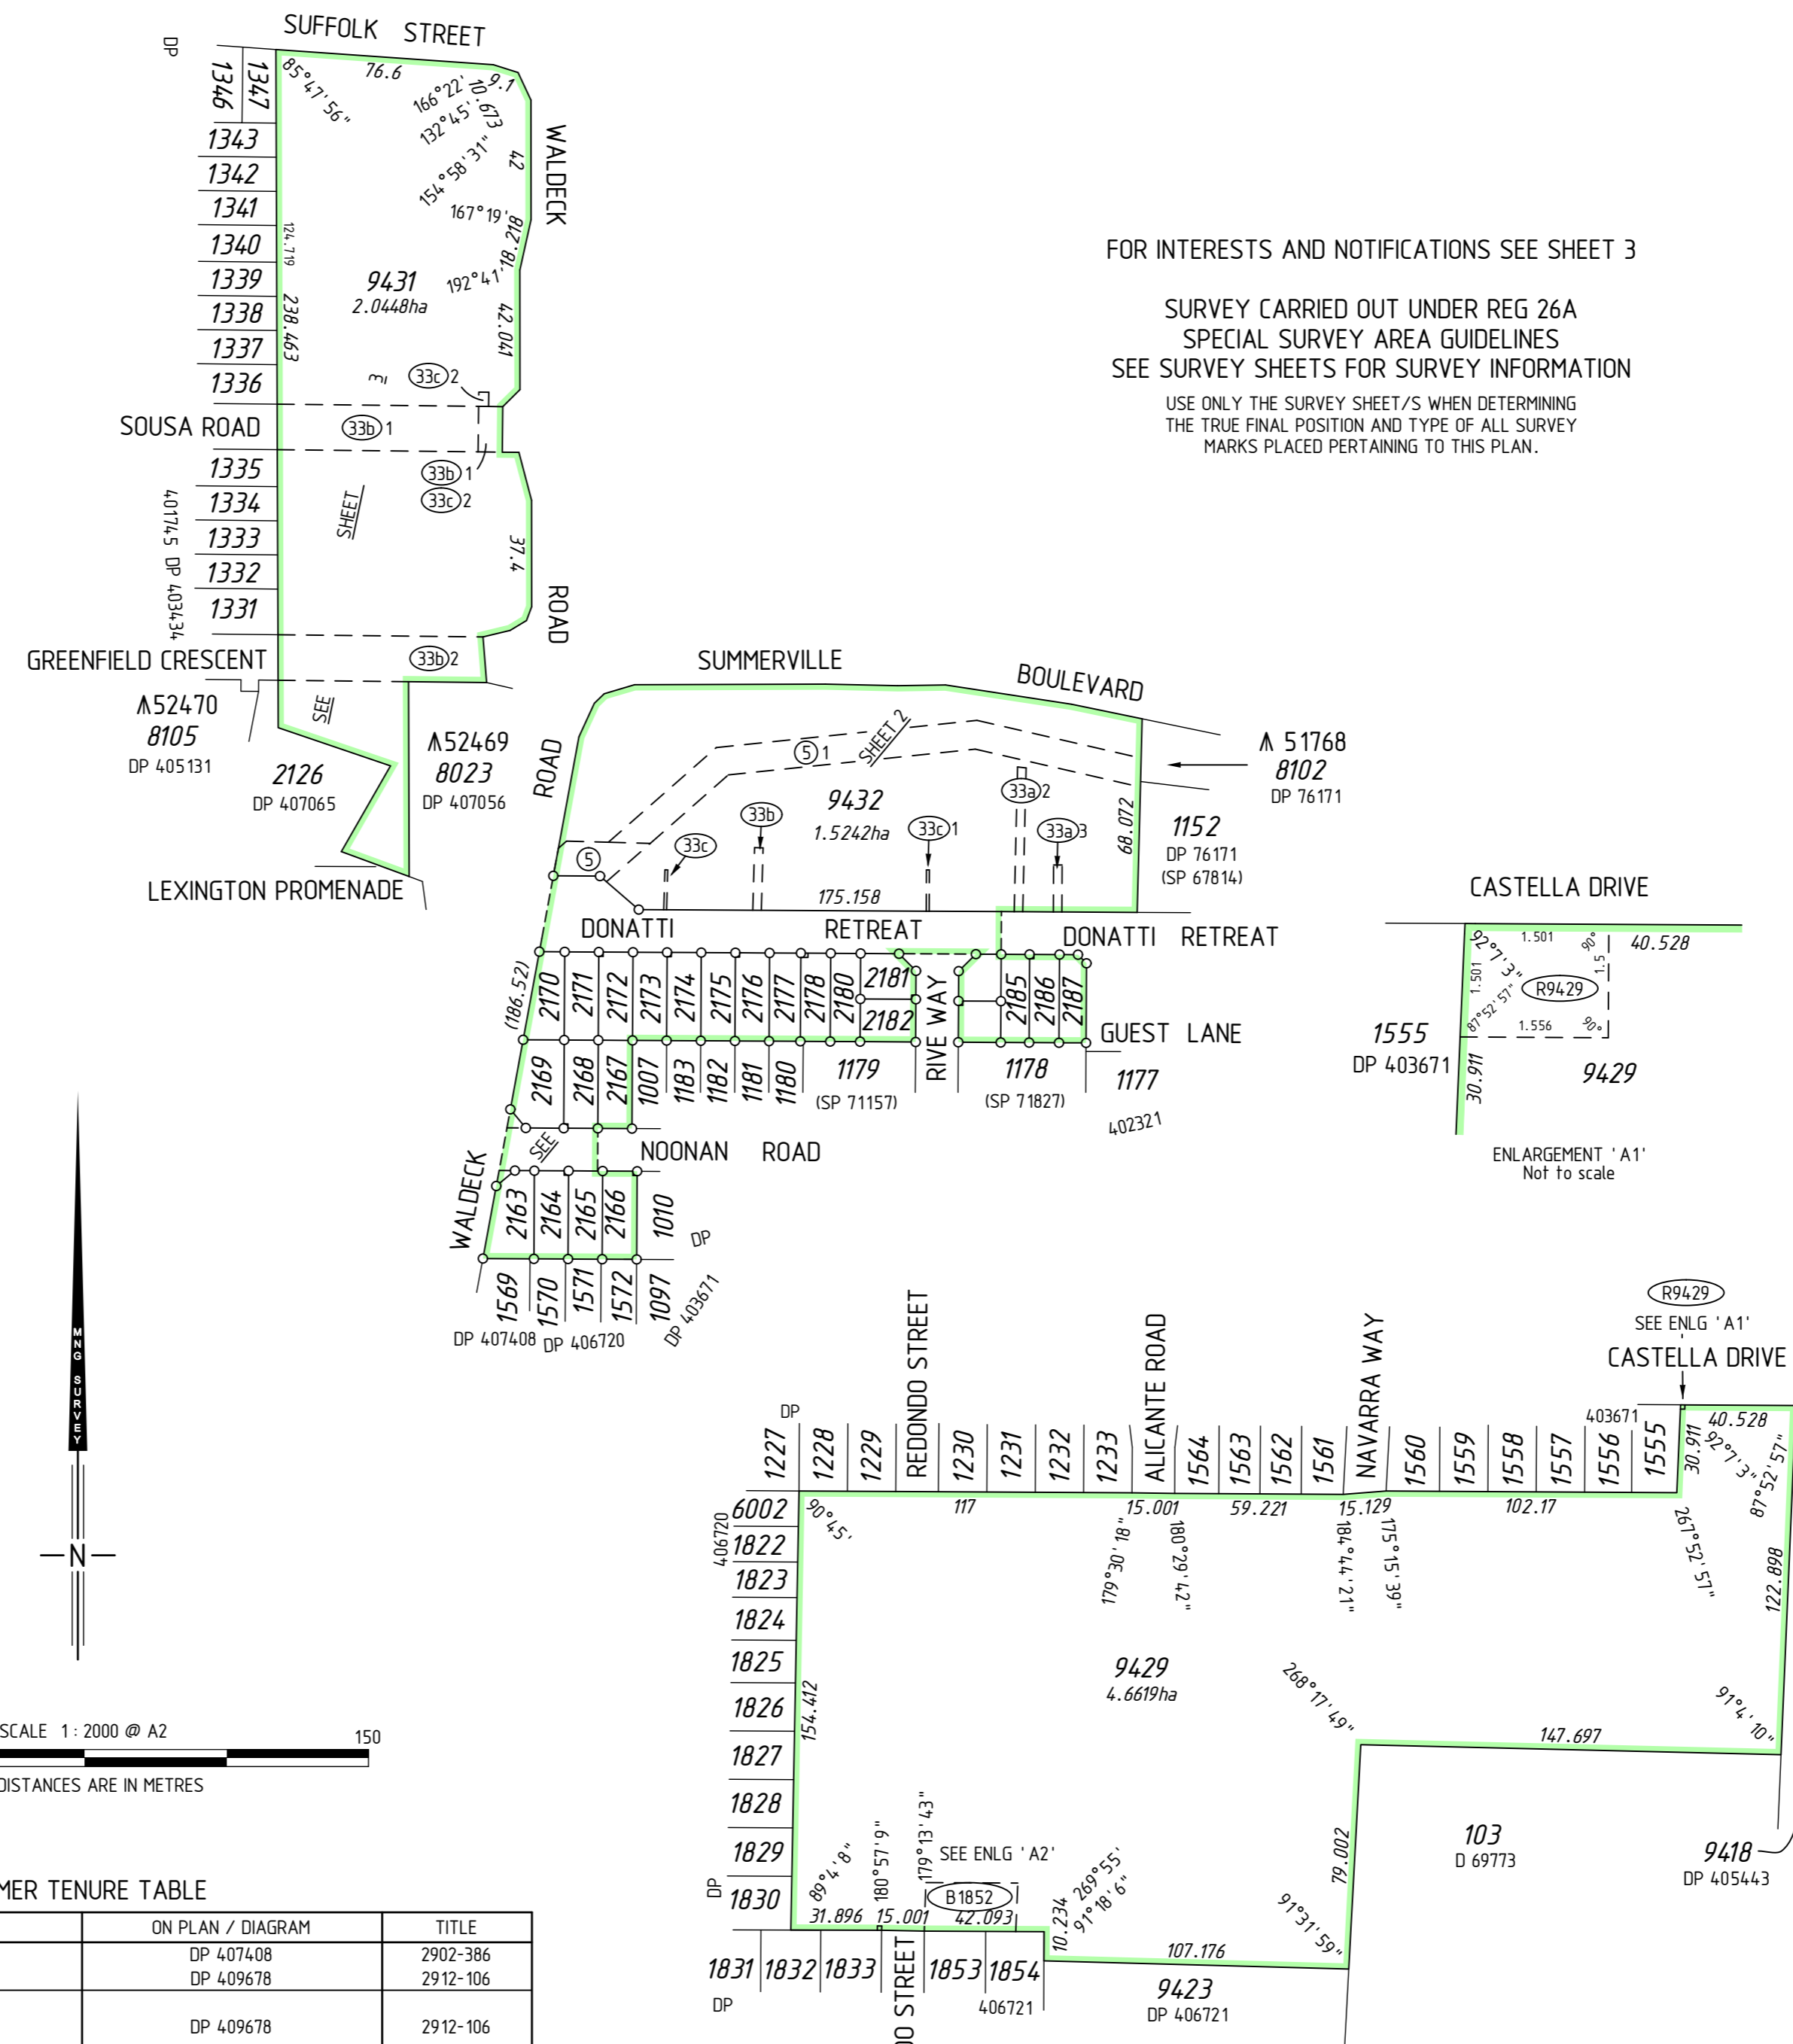


FORMER TENURE TABLE

LOT	FORMER TENURE	ON PLAN / DIAGRAM	TITLE
2163-2166	Pt LOT 9427 Pt LOT 9428	DP 407408 DP 409678	2902-386 2912-106
2167-2178, 2180-2187, 9430-9432	Pt LOT 9428	DP 409678	2912-106
9429	Pt LOT 9427	DP 407408	2902-386

MNG
 MC MULLEN NOLAN GROUP
 PO Box 3526, Success W.A. 6964
 Tel: (08) 6436 1599
 Fax: (08) 6436 1500
 Email: info@mngsurvey.com.au
 MNG Ref : 95324dp-217h - Stage 13A - DP409690.CSD

FOR HEADING SEE SHEET 1
 FOR INTERESTS AND NOTIFICATIONS
 SEE SHEET 3

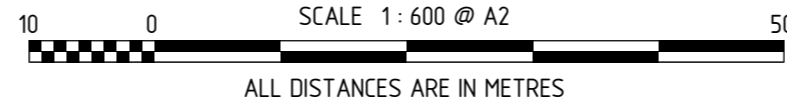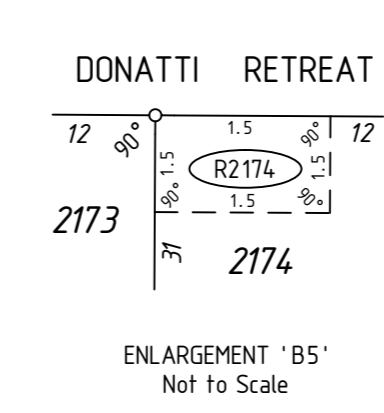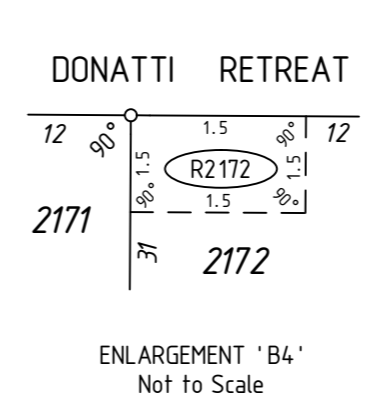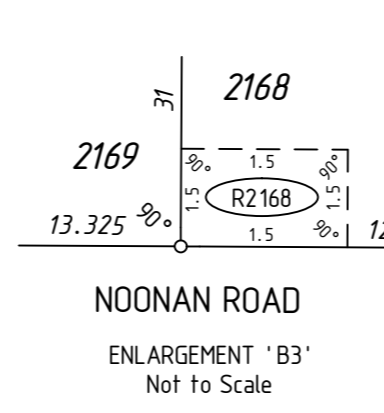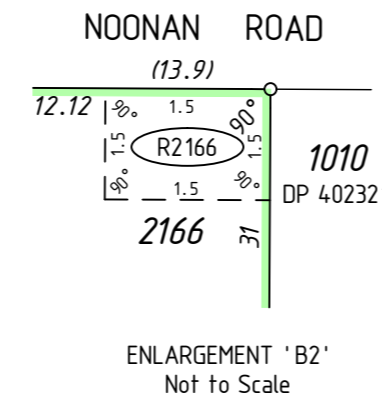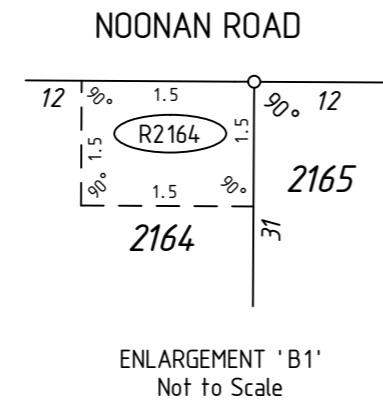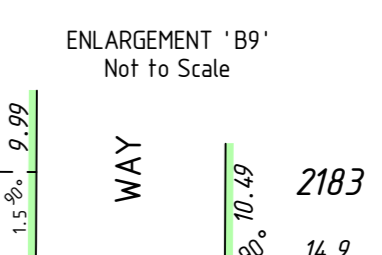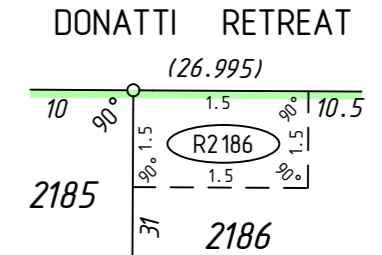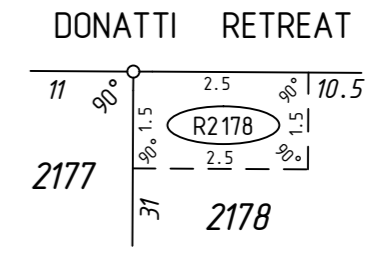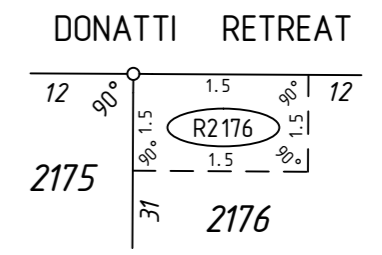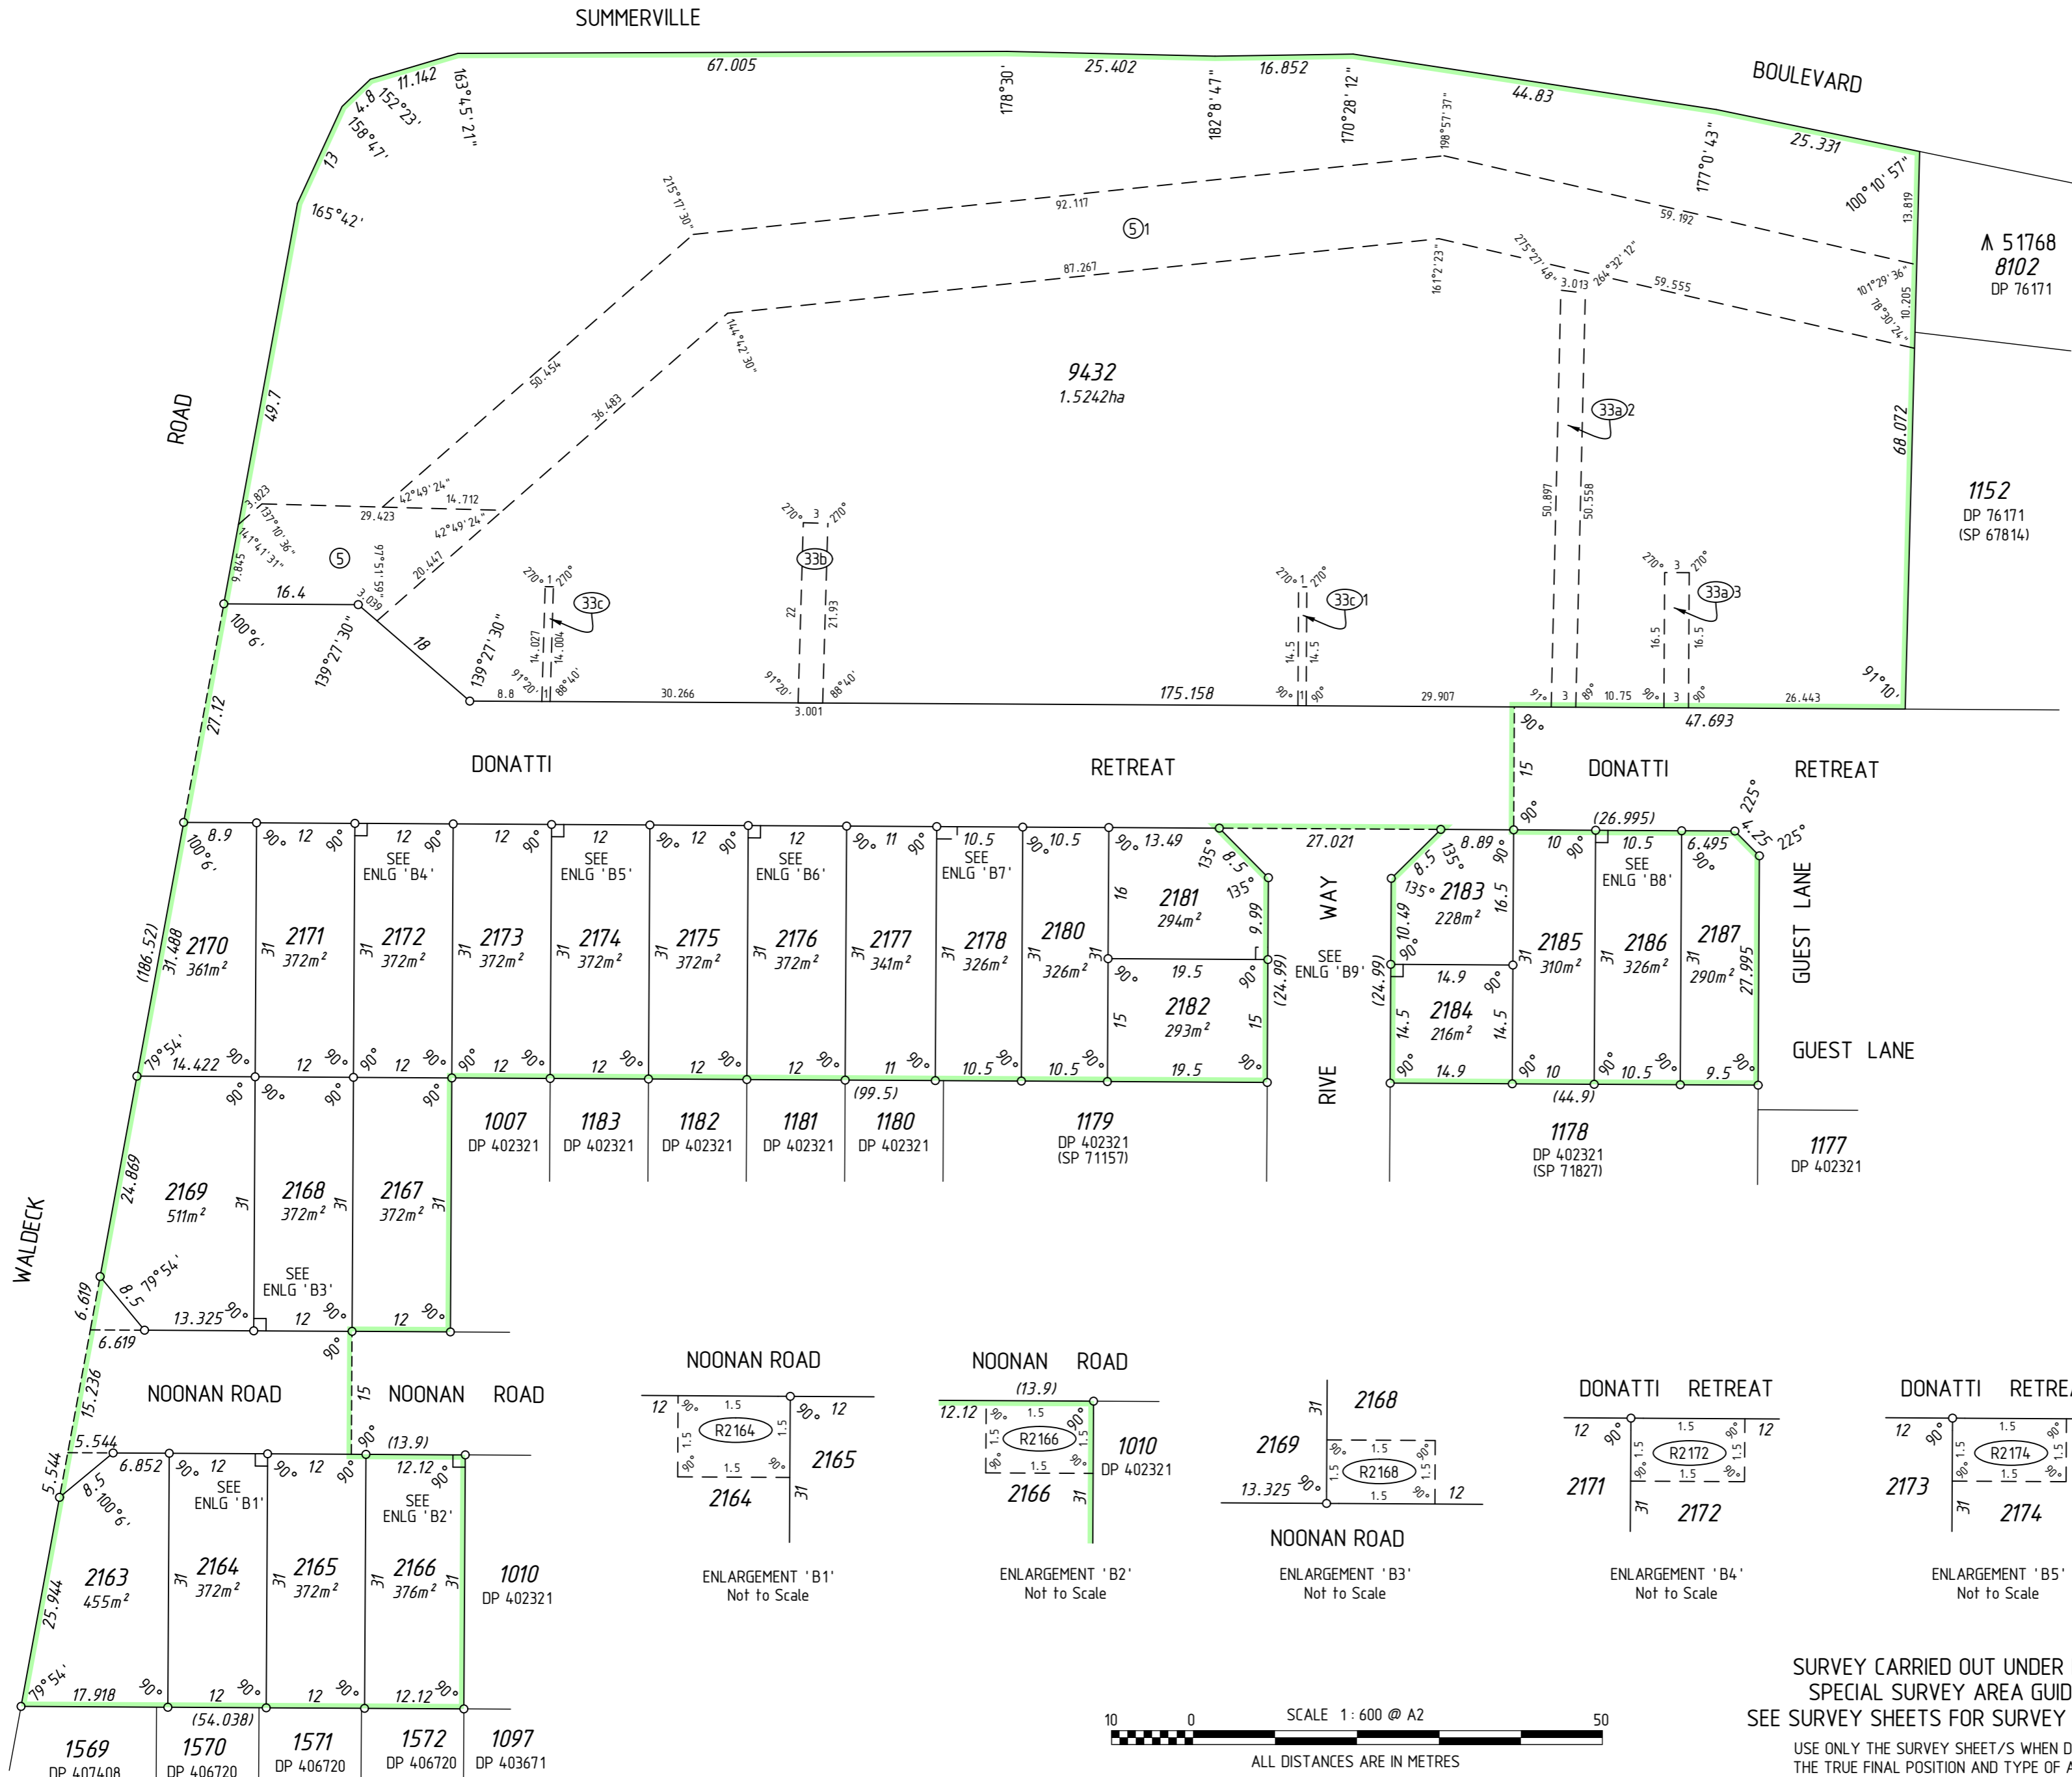

SURVEY CARRIED OUT UNDER REG 26A
 SPECIAL SURVEY AREA GUIDELINES
 SEE SURVEY SHEETS FOR SURVEY INFORMATION
 USE ONLY THE SURVEY SHEET/S WHEN DETERMINING
 THE TRUE FINAL POSITION AND TYPE OF ALL SURVEY
 MARKS PLACED PERTAINING TO THIS PLAN.

MNG.
 MNG Ref : 95324dp-217h - Stage 13A - DP409690.CSD

FINAL
 LICENSED SURVEYOR DATE


Landgate
 GOVERNMENT OF WESTERN AUSTRALIA

DEPOSITED PLAN
409690
 SHEET 02 OF 03 SHEETS
 VERSION 2

FOR HEADING SEE SHEET 1


INTERESTS AND NOTIFICATIONS

SUBJECT	PURPOSE	STATUTORY REFERENCE	ORIGIN	LAND BURDENED	BENEFIT TO	COMMENTS
⑤ 1	EASEMENT (Drainage)	SEC 27A OF THE T.P. & D. ACT, REG 5	D 77088	LOT 9432	CITY OF SWAN	AS REDEFINED ON DP 72631 & DP 76203
⑤	EASEMENT (Drainage)	SEC 27A OF THE T.P. & D. ACT, REG 5	DP 48633	LOT 9432	CITY OF SWAN	AS REDEFINED ON DP 72631
③③a 2, ③③a 3	EASEMENT (Drainage)	SEC 167 OF THE P. & D. ACT REG 33(a)	DP 76171	LOT 9432	CITY OF SWAN	
⑨9429	EASEMENT (Drainage)	SEC 136C OF THE T.L.A.	DP 403671	LOT 9429	LOT 1555 ON DP 403671	
③③a 4	EASEMENT (Drainage)	SEC 136C OF THE T.L.A.	DP 405321	LOT 1007 ON DP 402321	LOT 2167	
③③b 1, ③③b 2	EASEMENT (Water Supply)	SEC 167 OF THE P. & D. ACT REG 33(b)	DP 405413	LOT 9430	CITY OF SWAN	
③③c 2	EASEMENT (Electricity Supply)	SEC 167 OF THE P. & D. ACT REG 33(c)	DP 407055	LOT 9431	WATER CORPORATION	
⑨R1834	EASEMENT (Drainage)	SEC 136C OF THE T.L.A.	DP 407055	LOT 9431	ELECTRICITY NETWORKS CORPORATION	
③③c 2	EASEMENT (Drainage)	SEC 136C OF THE T.L.A.	DP 407413	LOT 9429	LOT 1833 ON DP 406721	
③③c 2	EASEMENT (Drainage)	SEC 136C OF THE T.L.A.	DP 407413	LOT 9429	LOT 9429 ⑨B1852	
③③b	EASEMENT (Sewerage)	SEC 167 OF THE P. & D. ACT REG 33(b)	THIS PLAN	LOT 9432	WATER CORPORATION	
③③c, ③③c 1	EASEMENT (Electricity Supply)	SEC 167 OF THE P. & D. ACT REG 33(c)	THIS PLAN	LOT 9432	ELECTRICITY NETWORKS CORPORATION	
⑨R2164	EASEMENT (Drainage)	SEC 136C OF THE T.L.A.	THIS PLAN	LOT 2164	LOT 2165	
⑨R2166	EASEMENT (Drainage)	SEC 136C OF THE T.L.A.	THIS PLAN	LOT 2166 AND DOC	LOT 1010 ON DP402321	(Drainage)
⑨R2168	EASEMENT (Drainage)	SEC 136C OF THE T.L.A.	THIS PLAN	LOT 2168	LOT 2169	
⑨R2172	EASEMENT (Drainage)	SEC 136C OF THE T.L.A.	THIS PLAN	LOT 2172	LOT 2171	
⑨R2174	EASEMENT (Drainage)	SEC 136C OF THE T.L.A.	THIS PLAN	LOT 2174	LOT 2173	
⑨R2176	EASEMENT (Drainage)	SEC 136C OF THE T.L.A.	THIS PLAN	LOT 2176	LOT 2175	
⑨R2178	EASEMENT (Drainage)	SEC 136C OF THE T.L.A.	THIS PLAN	LOT 2178	LOT 2177	
⑨R2181	EASEMENT (Drainage)	SEC 136C OF THE T.L.A.	THIS PLAN	LOT 2181	LOT 2182	
⑨R2184	EASEMENT (Drainage)	SEC 136C OF THE T.L.A.	THIS PLAN	LOT 2184	LOT 2183	
⑨R2186	EASEMENT (Drainage)	SEC 136C OF THE T.L.A.	THIS PLAN	LOT 2186	LOT 2185	
	RESTRICTIVE COVENANT	SEC 136D OF THE T.L.A.	THIS PLAN	LOTS 2163-2187 & 2180-2187	LOTS 2163-2187 & 2180-2187	
	NOTIFICATION	SEC 165 OF THE P. & D. ACT	DOC	LOTS 2163-2187 & 2180-2187		PROXIMITY TO RURAL ZONED LAND

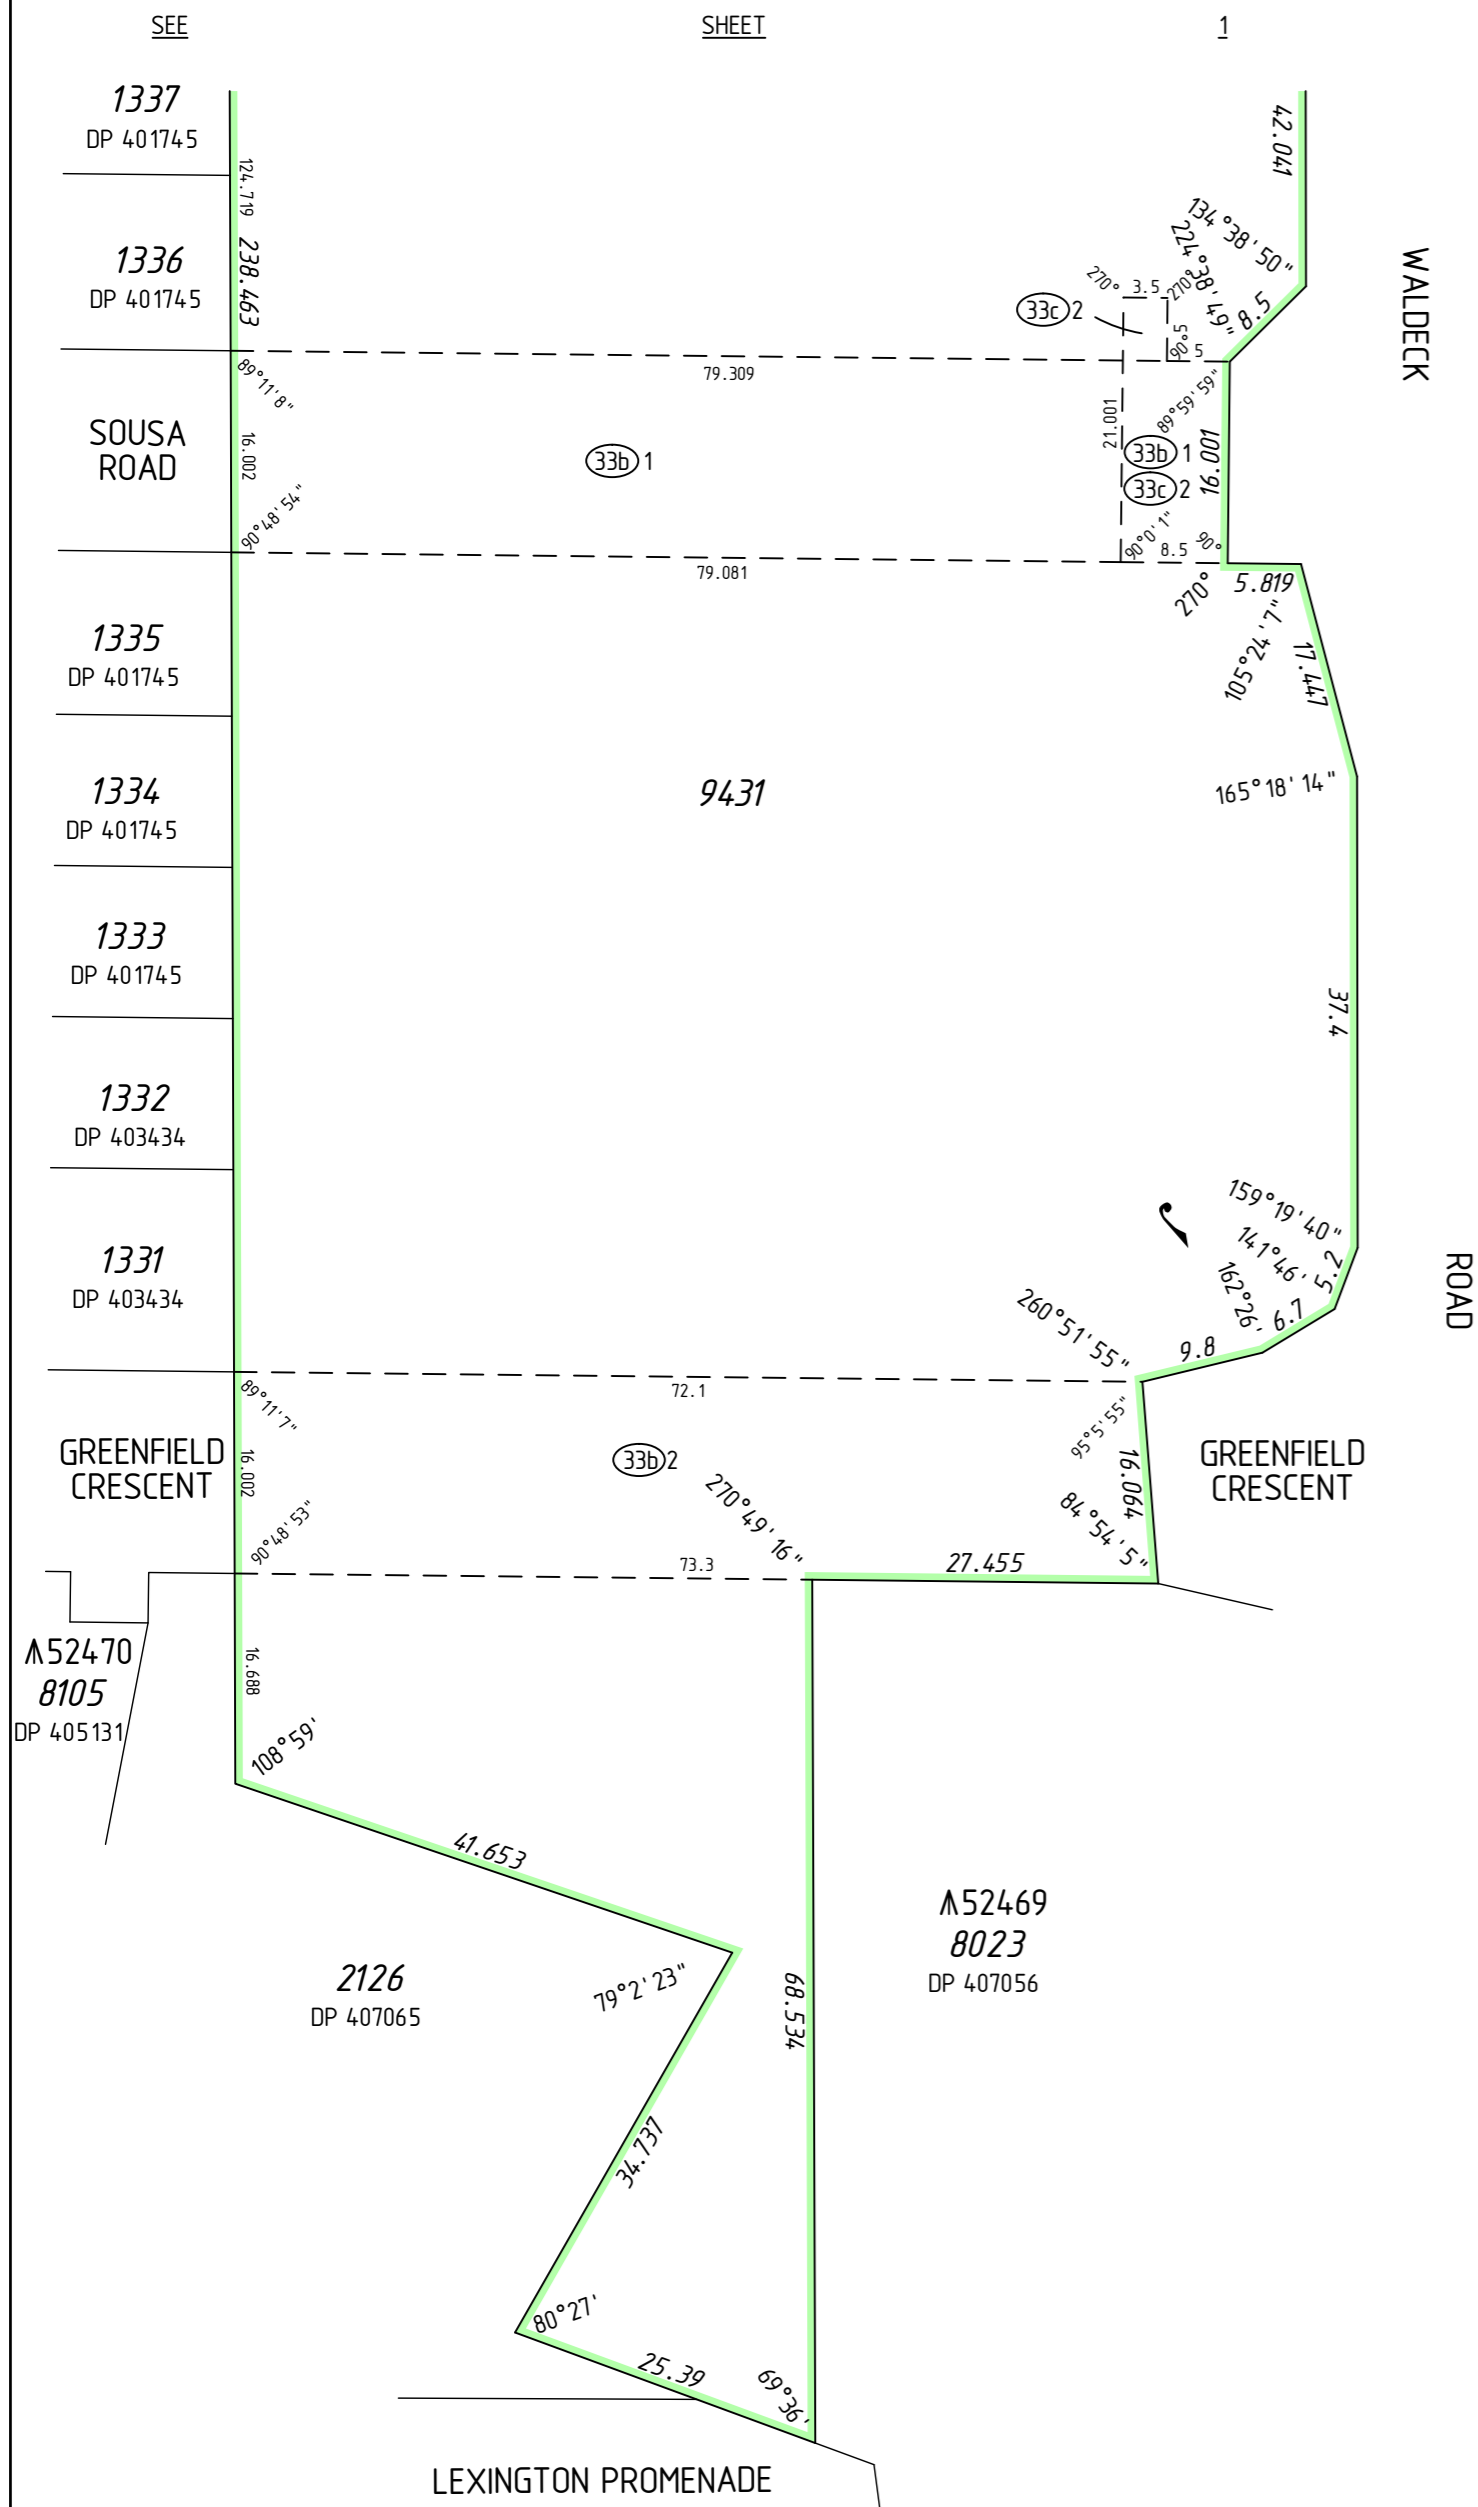

SURVEY CARRIED OUT UNDER REG 26A
SPECIAL SURVEY AREA GUIDELINES
SEE SURVEY SHEETS FOR SURVEY INFORMATION

USE ONLY THE SURVEY SHEET/S WHEN DETERMINING
THE TRUE FINAL POSITION AND TYPE OF ALL SURVEY
MARKS PLACED PERTAINING TO THIS PLAN.

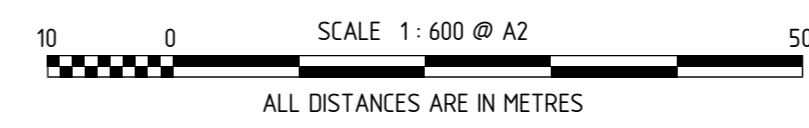



HELD BY LANDGATE IN DIGITAL FORMAT ONLY



MNG Ref : 95324dp-217h - Stage 13A - DP409690.CSD

FINAL

LICENSED SURVEYOR _____ DATE _____

DEPOSITED PLAN
409690
SHEET 03 OF 03 SHEETS
VERSION 2

FOR HEADING SEE SHEET 1

THIS SURVEY SHEET WILL BE
REPLACED BY THE SURVEY DATA



MNG Ref: 95324dp-217h



DEPOSITED PLAN

409690

SURVEY SHEET