

VERSION	AMENDMENT	AUTHORISED BY	DATE

HELD BY LANDGATE IN DIGITAL FORMAT ONLY
FOR INTERESTS AND NOTIFICATIONS
SEE SHEET 3

TYPE	FREEHOLD	S.S.A.	YES
PURPOSE	SUBDIVISION		
PLAN OF	LOTS 1834-1852, 6003, 6004, 9435, ROAD, EASEMENTS AND RESTRICTIVE COVENANT		

FORMER TENURE	LOT 9429 ON DP 409690 C.T. 2917-378
LOCAL AUTHORITY	CITY OF SWAN
LOCALITY	CAVERSHAM
D.O.L. FILE	

FIELD RECORD	128056, 115997, 133837
SURVEYOR'S CERTIFICATE - REG 54	
I, Nigel J. SIMPSON	
hereby certify that this plan is accurate and is a correct representation of the -	
(a) *survey, and/or	
(b) *calculations from measurements recorded in the field records, [* delete if inapplicable]	
undertaken for the purposes of this plan and that it complies with the relevant written law(s) in relation to which it is lodged.	

LICENSED SURVEYOR	DATE	
LOGGED		
DATE	FEE PAID	ASSESS No.

I.S.C.	EXAMINED	DATE
--------	----------	------

WESTERN AUSTRALIAN PLANNING COMMISSION	
FILE	150929
Delegated under S. 16 P&D Act 2005	DATE

IN ORDER FOR DEALINGS	
SUBJECT TO	
FOR INSPECTOR OF PLANS AND SURVEYS	DATE


APPROVED	REG26A (4)
INSPECTOR OF PLANS AND SURVEYS	DATE
(S. 18 Licensed Surveyors Act 1909)	




DEPOSITED PLAN

4 12030

SHEET 01 OF 03 SHEETS
(PLUS SURVEY SHEET(S))
VERSION 1

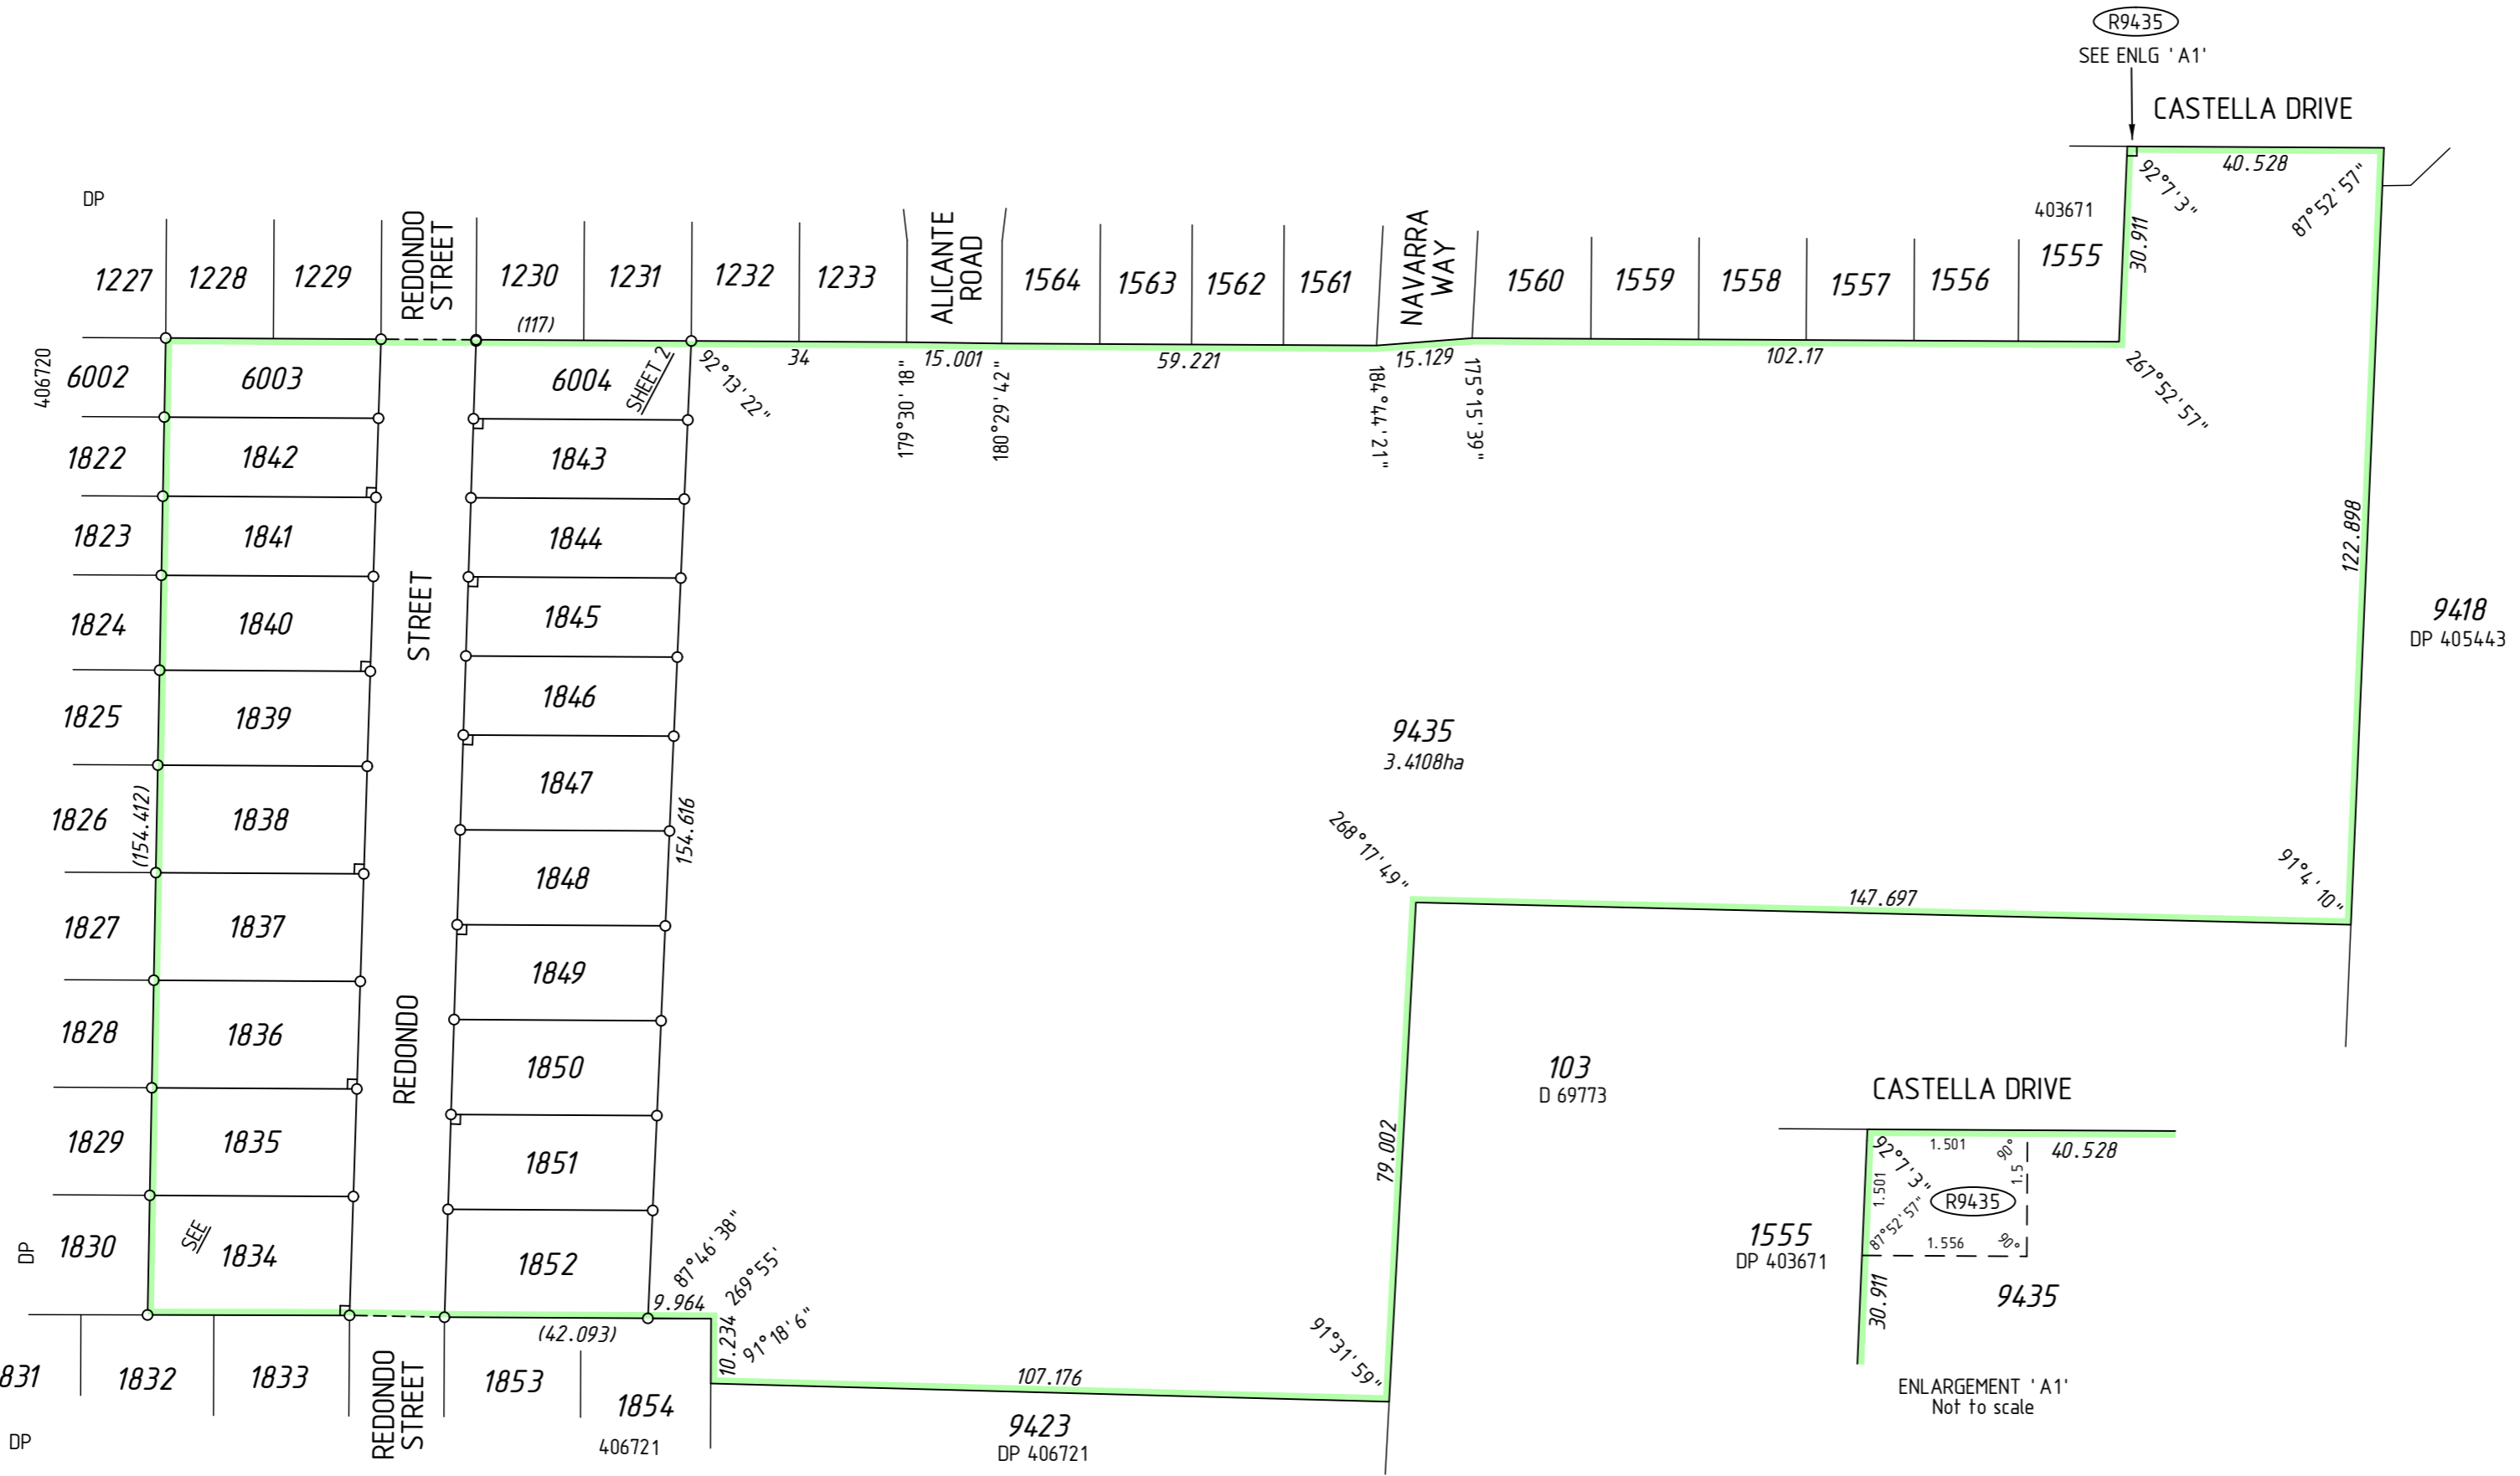


SURVEY CARRIED OUT UNDER REG 26A
SPECIAL SURVEY AREA GUIDELINES
SEE SURVEY SHEETS FOR SURVEY INFORMATION
USE ONLY THE SURVEY SHEET/S WHEN DETERMINING
THE TRUE FINAL POSITION AND TYPE OF ALL SURVEY
MARKS PLACED PERTAINING TO THIS PLAN.

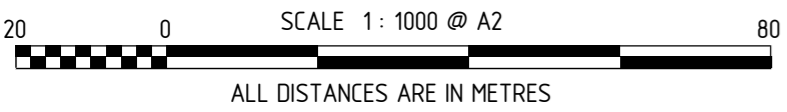


MNG
MC MULLEN NOLAN GROUP
PO Box 3526, Success W.A. 6964
Tel: (08) 6436 1599
Fax: (08) 6436 1500
Email: info@mngsurvey.com.au
MNG Ref : 95324dp-254i - Stage 9A - DP4.12030.CSD

FOR HEADING SEE SHEET 1


FOR INTERESTS AND NOTIFICATIONS
SEE SHEET 3

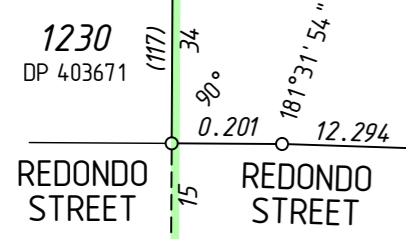


ENLARGEMENT 'C1'
Not to Scale

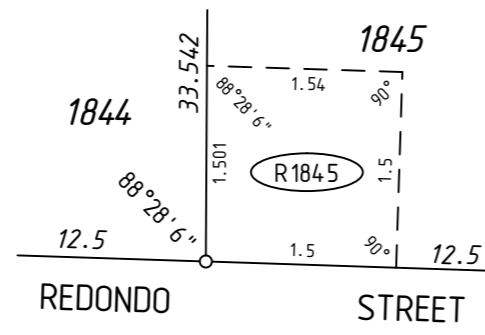


ENLARGEMENT 'C3'
Not to Scale

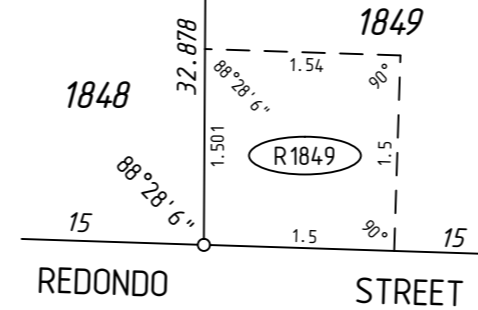


ENLARGEMENT 'C5'
Not to Scale

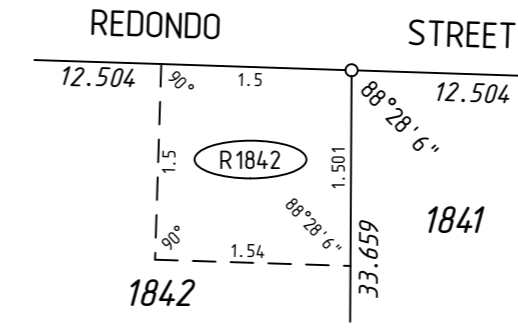


ENLARGEMENT 'C7'
Not to Scale

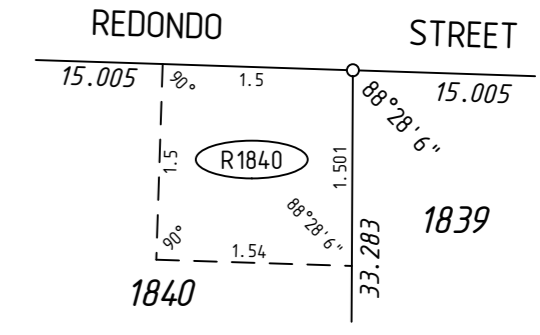


ENLARGEMENT 'C8'
Not to Scale

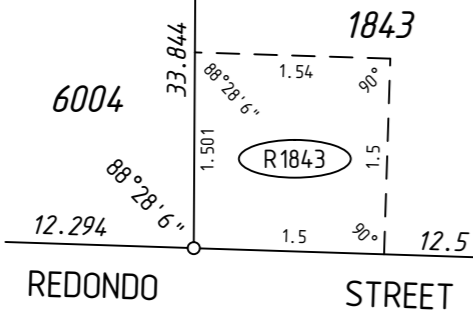


ENLARGEMENT 'C2'
Not to Scale

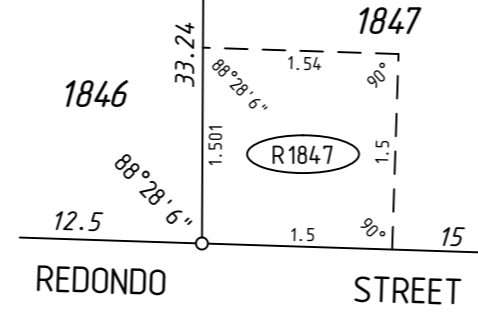


ENLARGEMENT 'C4'
Not to Scale

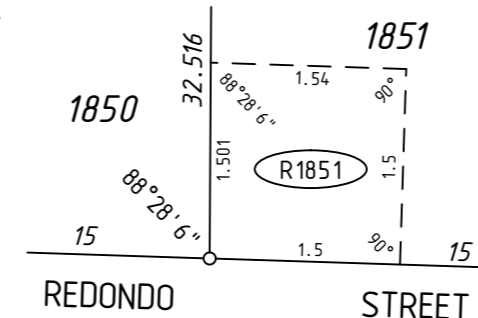


ENLARGEMENT 'C6'
Not to Scale

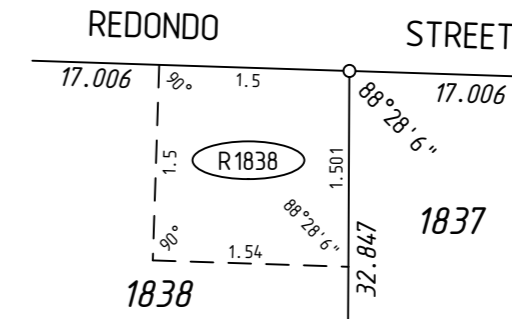



ENLARGEMENT 'C9'
Not to Scale

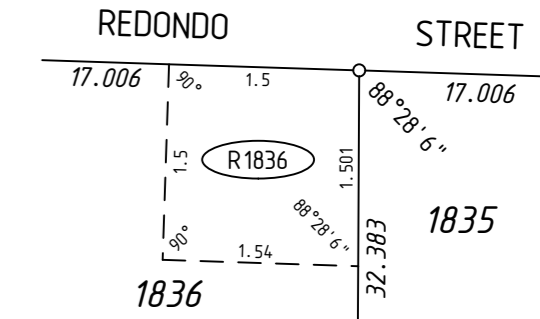

ENLARGEMENT 'C10'
Not to Scale

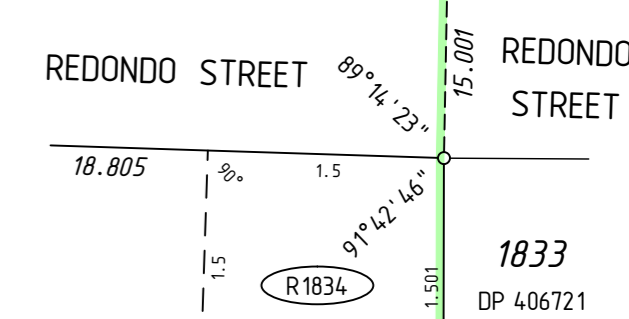


ENLARGEMENT 'C11'
Not to Scale

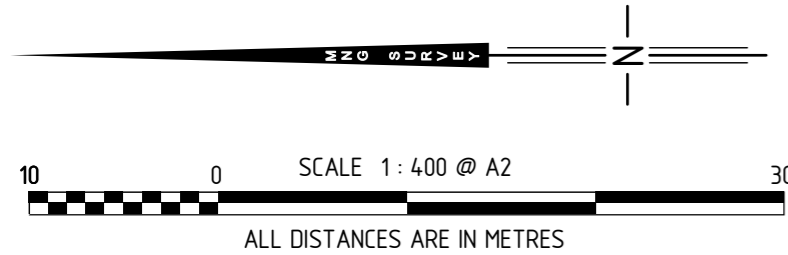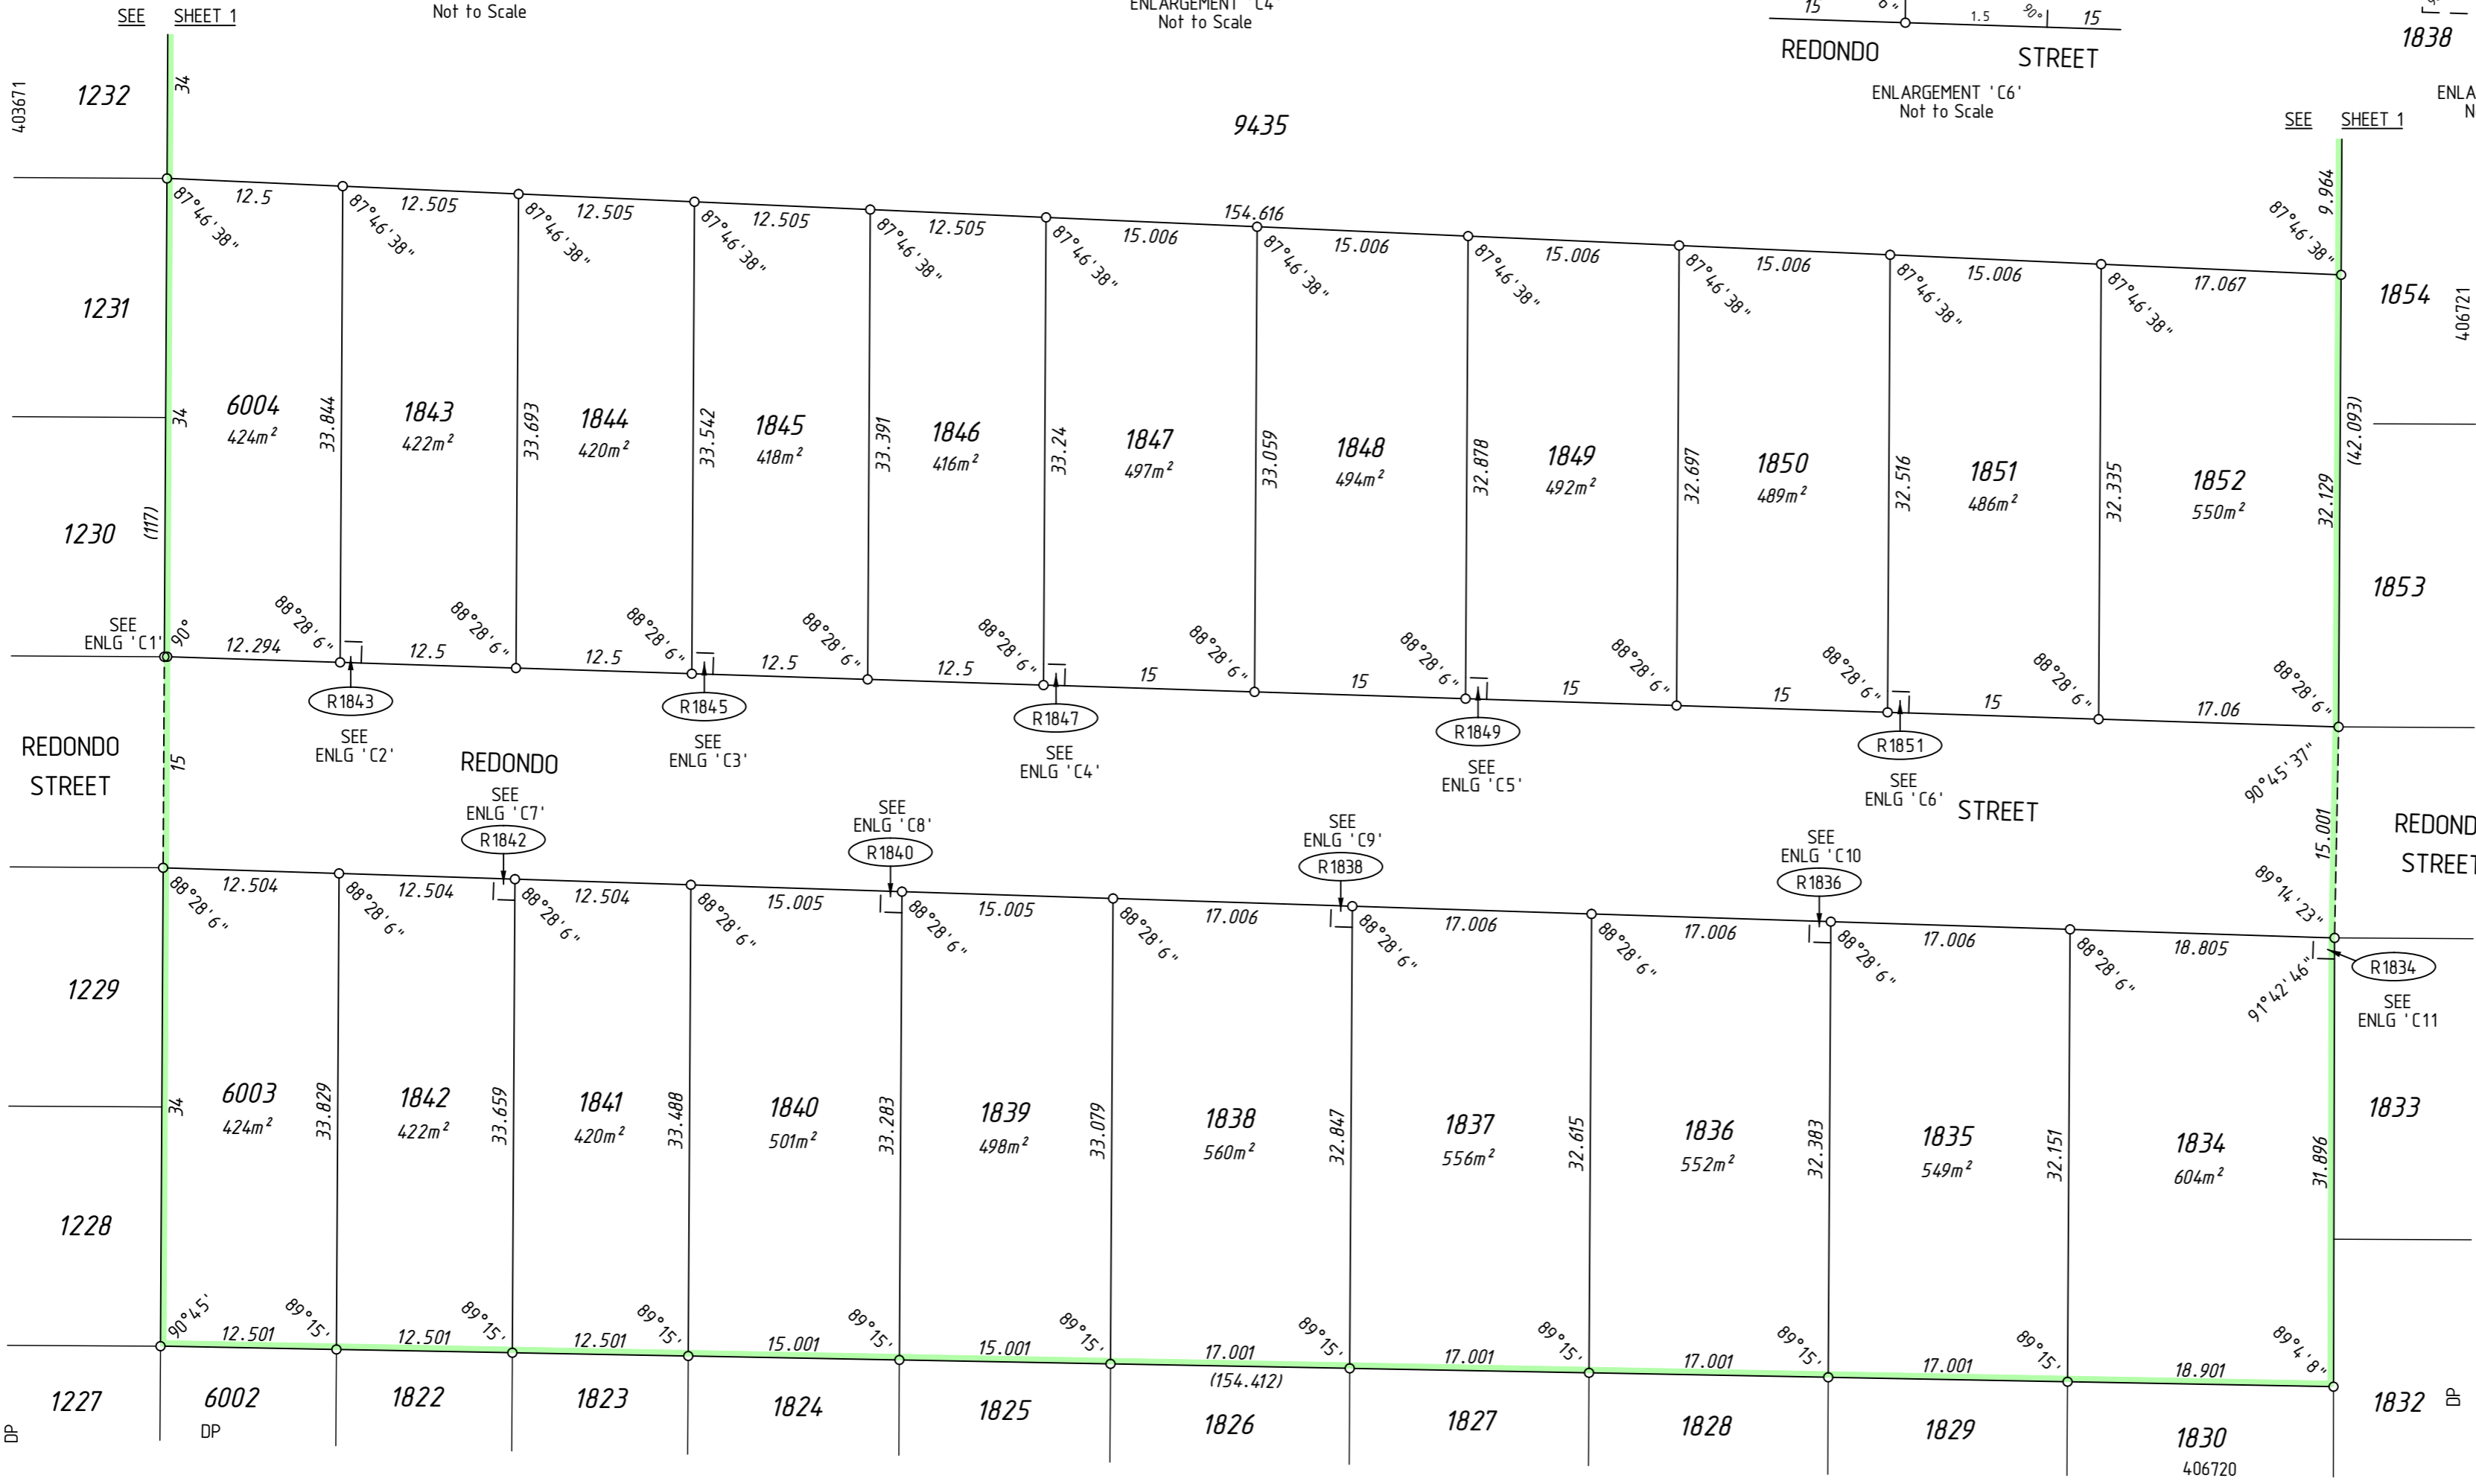

HELD BY LANDGATE IN DIGITAL FORMAT ONLY

SURVEY CARRIED OUT UNDER REG 26A
SPECIAL SURVEY AREA GUIDELINES
SEE SURVEY SHEETS FOR SURVEY INFORMATION
USE ONLY THE SURVEY SHEET/S WHEN DETERMINING
THE TRUE FINAL POSITION AND TYPE OF ALL SURVEY
MARKS PLACED PERTAINING TO THIS PLAN.




MNG

MNG Ref : 95324dp-254i - Stage 9A - DP4 12030.CSD

FINAL

LICENSED SURVEYOR DATE

DEPOSITED PLAN
4 12030
SHEET 02 OF 03 SHEETS
VERSION 1

INTERESTS AND NOTIFICATIONS

SUBJECT	PURPOSE	STATUTORY REFERENCE	ORIGIN	LAND BURDENED	BENEFIT TO	COMMENTS
R9435	EASEMENT (Drainage)	SEC 136C OF THE T.L.A.	DP 403671	LOT 9435	LOT 1555 ON DP 403671	
R1834	EASEMENT (Drainage)	SEC 136C OF THE T.L.A.	DP 407413	LOT 1834	LOT 1833 ON DP 406721	
	EASEMENT (Drainage)	SEC 136C OF THE T.L.A.	DP 407413	LOT 1853 ON DP 406721	LOT 1852	
R1836	EASEMENT (Drainage)	SEC 136C OF THE T.L.A.	THIS PLAN	LOT 1836	LOT 1835	
R1838	EASEMENT (Drainage)	SEC 136C OF THE T.L.A.	THIS PLAN	LOT 1838	LOT 1837	
R1840	EASEMENT (Drainage)	SEC 136C OF THE T.L.A.	THIS PLAN	LOT 1840	LOT 1839	
R1842	EASEMENT (Drainage)	SEC 136C OF THE T.L.A.	THIS PLAN	LOT 1842	LOT 1841	
R1843	EASEMENT (Drainage)	SEC 136C OF THE T.L.A.	THIS PLAN	LOT 1843	LOT 6004	
R1845	EASEMENT (Drainage)	SEC 136C OF THE T.L.A.	THIS PLAN	LOT 1845	LOT 1844	
R1847	EASEMENT (Drainage)	SEC 136C OF THE T.L.A.	THIS PLAN	LOT 1847	LOT 1846	
R1849	EASEMENT (Drainage)	SEC 136C OF THE T.L.A.	THIS PLAN	LOT 1849	LOT 1848	
R1851	EASEMENT (Drainage)	SEC 136C OF THE T.L.A.	THIS PLAN	LOT 1851	LOT 1850	
	RESTRICTIVE COVENANT	SEC 136D OF THE T.L.A.	THIS PLAN & DOC	ALL LOTS EXCEPT 9435	ALL LOTS EXCEPT 9435	
	NOTIFICATION	SEC 165 OF THE P & D ACT	DOC	ALL LOTS EXCEPT 9435		PROXIMITY TO RURAL ZONED LAND
	NOTIFICATION	SEC 165 OF THE P & D ACT	DOC	LOTS 1834-1836 AND 1848-1852		PROXIMITY TO BRICKWORK OPERATION



MNG Ref : 95324dp-254i - Stage 9A - DP4 12030.CSD

FINAL

LICENSED SURVEYOR

DATE



DEPOSITED PLAN

4 12030

SHEET 03 OF 03 SHEETS
VERSION 1

FOR HEADING SEE SHEET 1

THIS SURVEY SHEET WILL BE
REPLACED BY THE SURVEY DATA



MNG Ref: 95324dp-254i



DEPOSITED PLAN

4 12030

SURVEY SHEET