

VERSION	AMENDMENT	AUTHORISED BY	DATE

DRAFT
ALL AREAS AND DIMENSIONS
ARE SUBJECT TO FINAL SURVEY
AND WAPC APPROVAL


PRELIMINARY ONLY
UNLOGGED VERSION
SUBJECT TO
LANDGATE AUDIT

This version is
- Current as at 21/05/2020
- Subject to change without notice
- Not intended for design use,
a LANDGATE APPROVED copy
should be obtained for such purposes.

AMENDMENTS TABLE		
Revision	Description	Date
A	Initial Issue	29/04/2020
B	Amend after PM audit	21/05/2020
C	I and N table fixed up	27/05/2020

HELD BY LANDGATE IN DIGITAL FORMAT ONLY

SCALE 1: 1500 @ A2
ALL DISTANCES ARE IN METRES

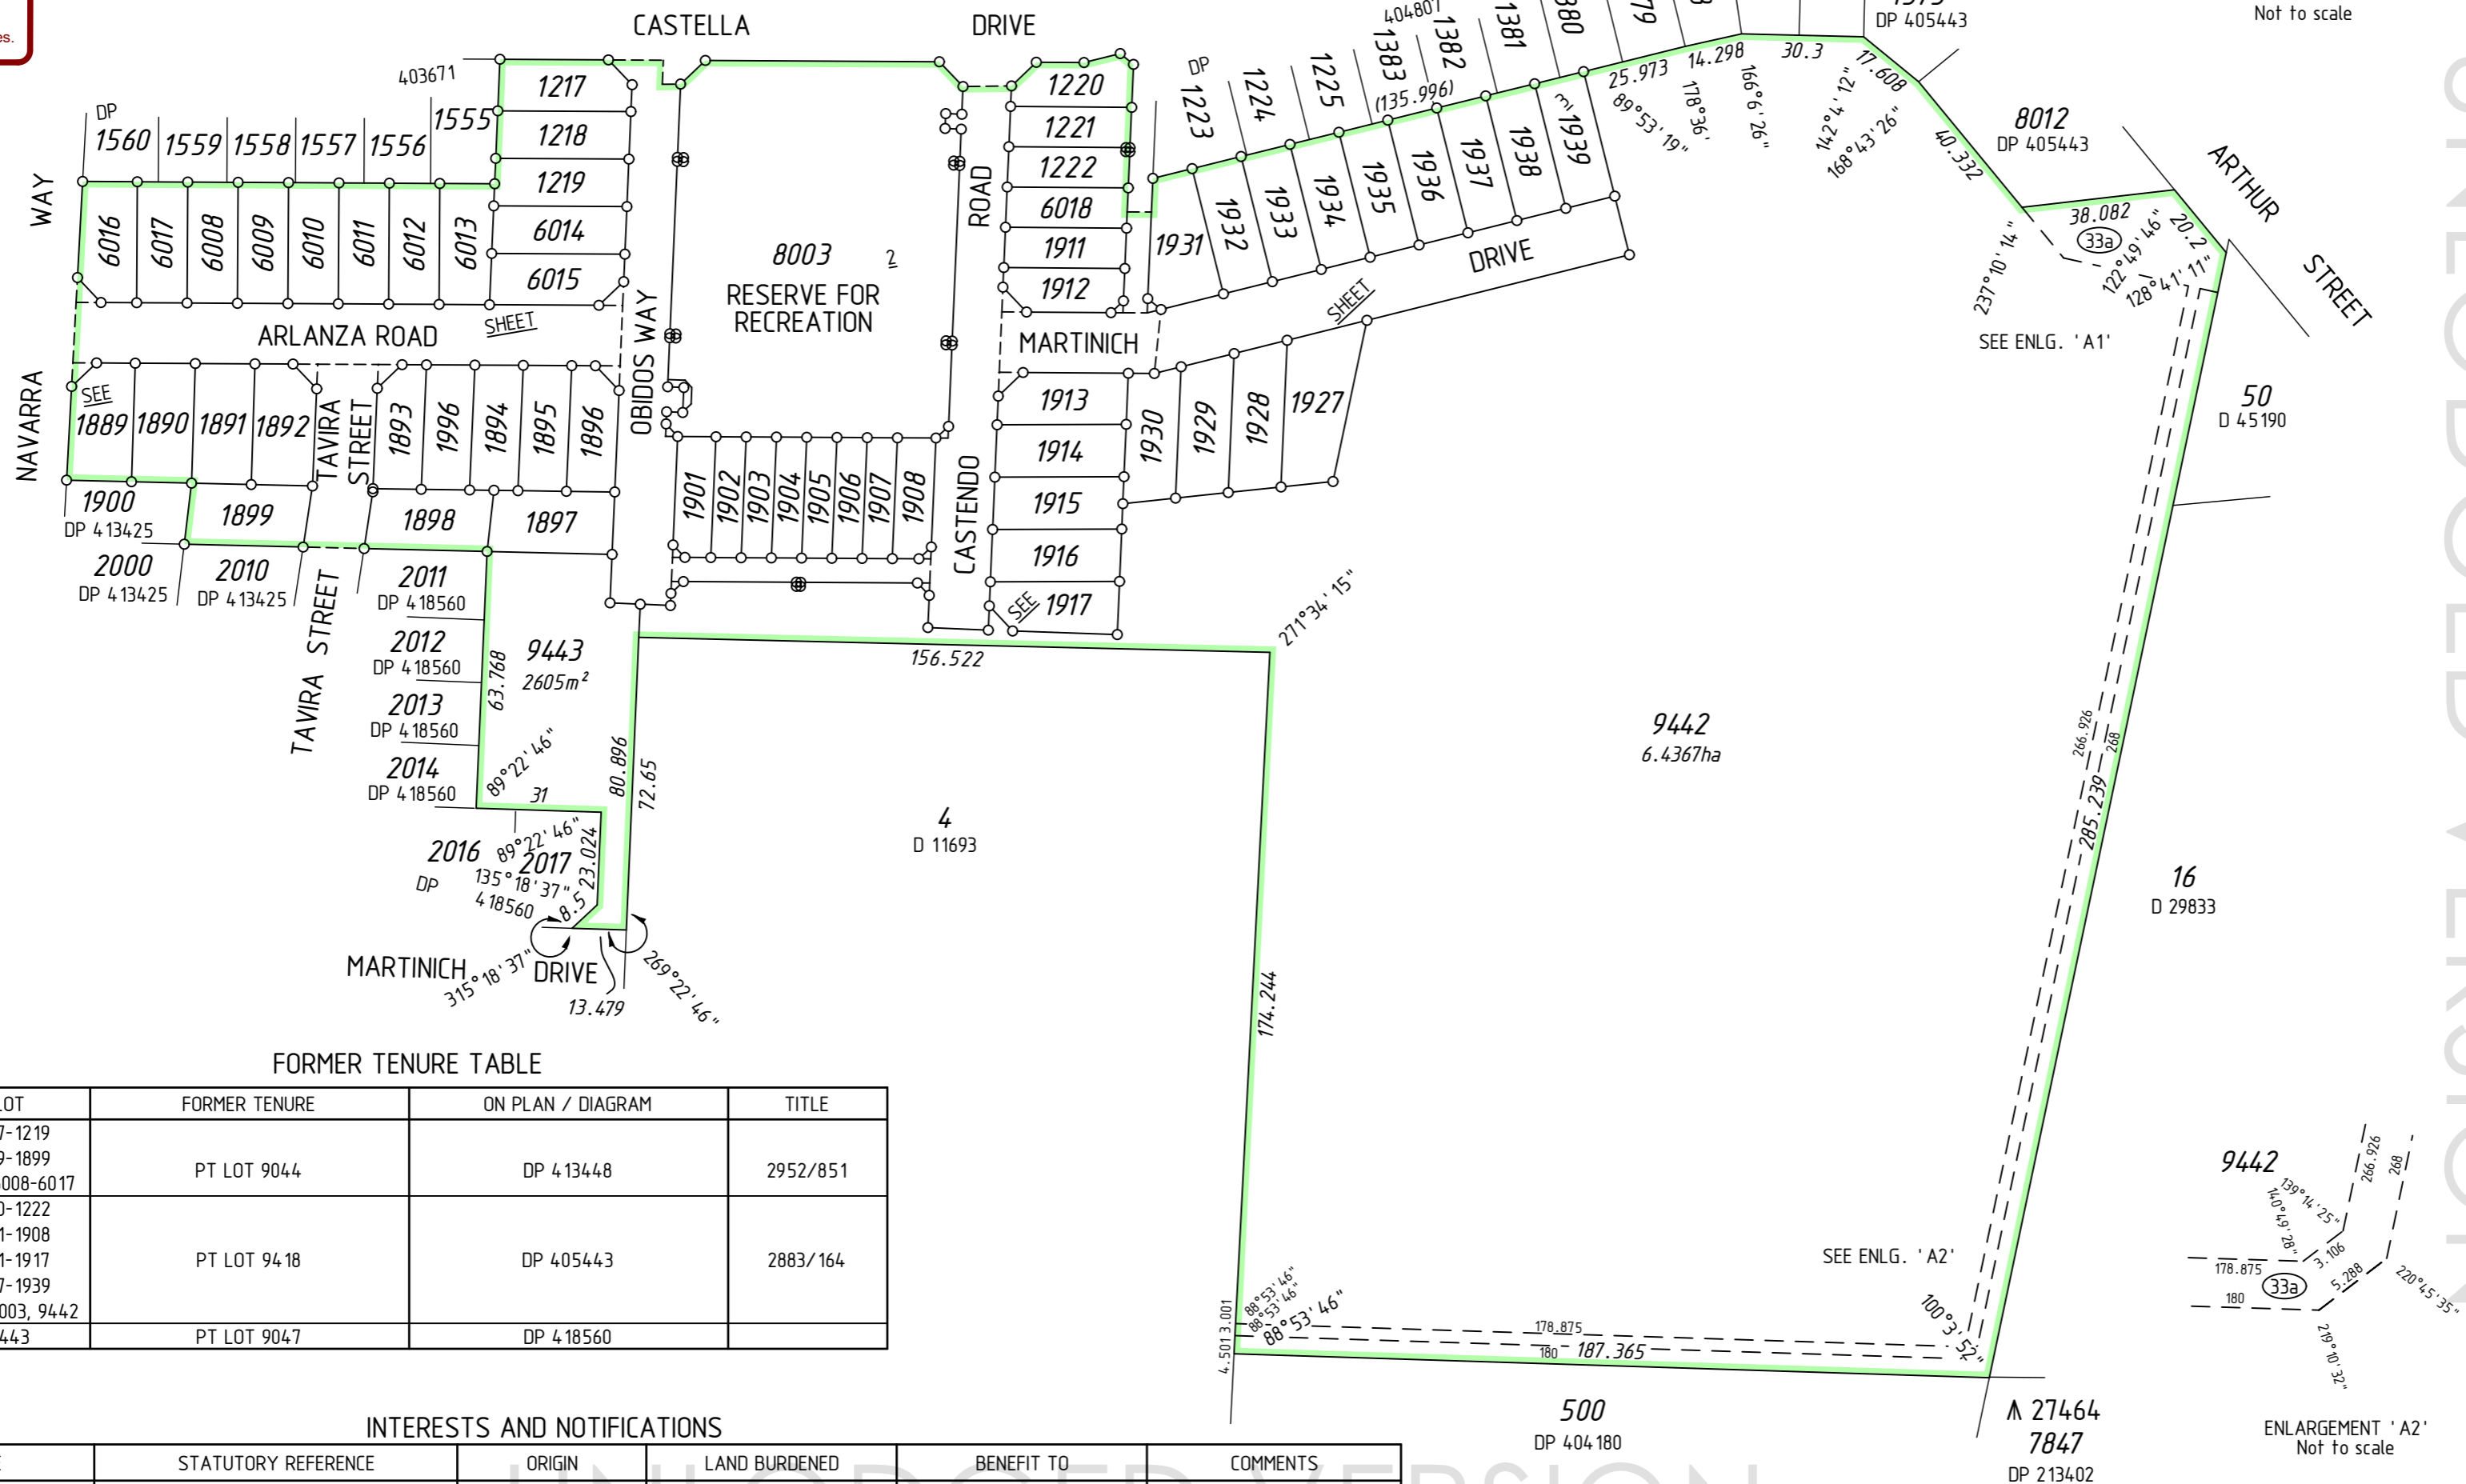

FORMER TENURE TABLE

LOT	FORMER TENURE	ON PLAN / DIAGRAM	TITLE
1217-1219 1889-1899 1996, 6008-6017	PT LOT 9044	DP 413448	2952/851
1220-1222 1901-1908 1911-1917 1927-1939 6018, 8003, 9442	PT LOT 9418	DP 405443	2883/164
9443	PT LOT 9047	DP 418560	

INTERESTS AND NOTIFICATIONS

SUBJECT	PURPOSE	STATUTORY REFERENCE	ORIGIN	LAND BURDENED	BENEFIT TO	COMMENTS
33a	EASEMENT (Drainage)	SEC 167 OF THE P. & D. ACT REG 33 (a)	THIS PLAN	LOT 9442	CITY OF SWAN	
	RESTRICTIVE COVENANT	SEC 136D OF THE T.L.A.	THIS PLAN & DOC	ALL LOTS EXCEPT 8003, 9442 & 9443	ALL LOTS EXCEPT 8003, 9442 & 9443	
	RESTRICTIVE COVENANT	SEC 129BA OF THE T.L.A.	DOC	LOT 8003	ELECTRICITY NETWORKS CORPORATION	
LOT 8003	RESERVE FOR RECREATION	VESTS IN THE CROWN UNDER SEC 152 OF THE P. & D. ACT	THIS PLAN			
	NOTIFICATION	SEC 165 OF THE P. & D. ACT	DOC	ALL LOTS EXCEPT 8003, 9442 & 9443		PROXIMITY TO RURAL ZONED LAND
	NOTIFICATION	SEC 165 OF THE P. & D. ACT	DOC	LOTS 1889-1892, 1893-1899, 1901-1908, 1913-1917, 1927-1930		PROXIMITY TO BRICKWORKS OPERATION

TYPE	FREEHOLD	S.S.A.	YES
PURPOSE	SUBDIVISION		
PLAN OF	LOTS 1217-1222, 1889-1899, 1901-1908, 1911-1917, 1927-1939, 1996, 6008-6018, 8003, 9442, 9443, ROADS, RESTRICTIVE COVENANT AND EASEMENTS		
FORMER TENURE	SEE FORMER TENURE TABLE		
LOCAL AUTHORITY	CITY OF SWAN		
LOCALITY	CAVERSHAM		
D.P.L.H. FILE			
FIELD RECORD	148161, 150929		
SURVEYOR'S CERTIFICATE - REG 54	I, Nigel J. SIMPSON hereby certify that this plan is accurate and is a correct representation of the - (a) *survey, and/or (b) *calculations from measurements recorded in the field records, (* delete if inapplicable) undertaken for the purposes of this plan and that it complies with the relevant written law(s) in relation to which it is lodged.		
LICENSED SURVEYOR	DATE		
LOGGED			
DATE	FEE PAID	ASSESS No.	
I.S.C.			
EXAMINED	DATE		
WESTERN AUSTRALIAN PLANNING COMMISSION FILE 157524			
Delegated under S. 16 P&D Act 2005	DATE		
IN ORDER FOR DEALINGS			
SUBJECT TO			
FOR INSPECTOR OF PLANS AND SURVEYS	DATE		
APPROVED	REG26A (4)		
INSPECTOR OF PLANS AND SURVEYS (S. 18 Licensed Surveyors Act 1909)	DATE		

SURVEY CARRIED OUT UNDER REG 26A
SPECIAL SURVEY AREA GUIDELINES
SEE SURVEY SHEETS FOR SURVEY INFORMATION

USE ONLY THE SURVEY SHEET/S WHEN DETERMINING
THE TRUE FINAL POSITION AND TYPE OF ALL SURVEY
MARKS PLACED PERTAINING TO THIS PLAN.



MNG Ref : 95324dp-339c - Stage 10 & 11 - DP4.19089.CSD

MC MULLEN NOLAN GROUP
PO Box 3526, Success W.A. 6964
Tel: (08) 6436 5599
Fax: (08) 6436 1500
Email: info@mngsurvey.com.au



DEPOSITED PLAN

4 19089

SHEET 01 OF 03 SHEETS
(PLUS SURVEY SHEETS)
VERSION 1

PRELIMINARY ONLY
UNLODGED VERSION
SUBJECT TO
LANDGATE AUDIT

This version is
- Current as at 27/05/2020
- Subject to change without notice
- Not intended for design use.
- a LANDGATE APPROVED copy
should be obtained for such purposes.

DRAFT
ALL AREAS AND DIMENSIONS
ARE SUBJECT TO FINAL SURVEY
AND WAPC APPROVAL

FOR HEADING SEE SHEET 1


FOR INTERESTS AND NOTIFICATIONS
SEE SHEET 1

SCALE 1:500 @ A2

ALL DISTANCES ARE IN METRES

UNLODGED VERSION

UNLODGED VERSION

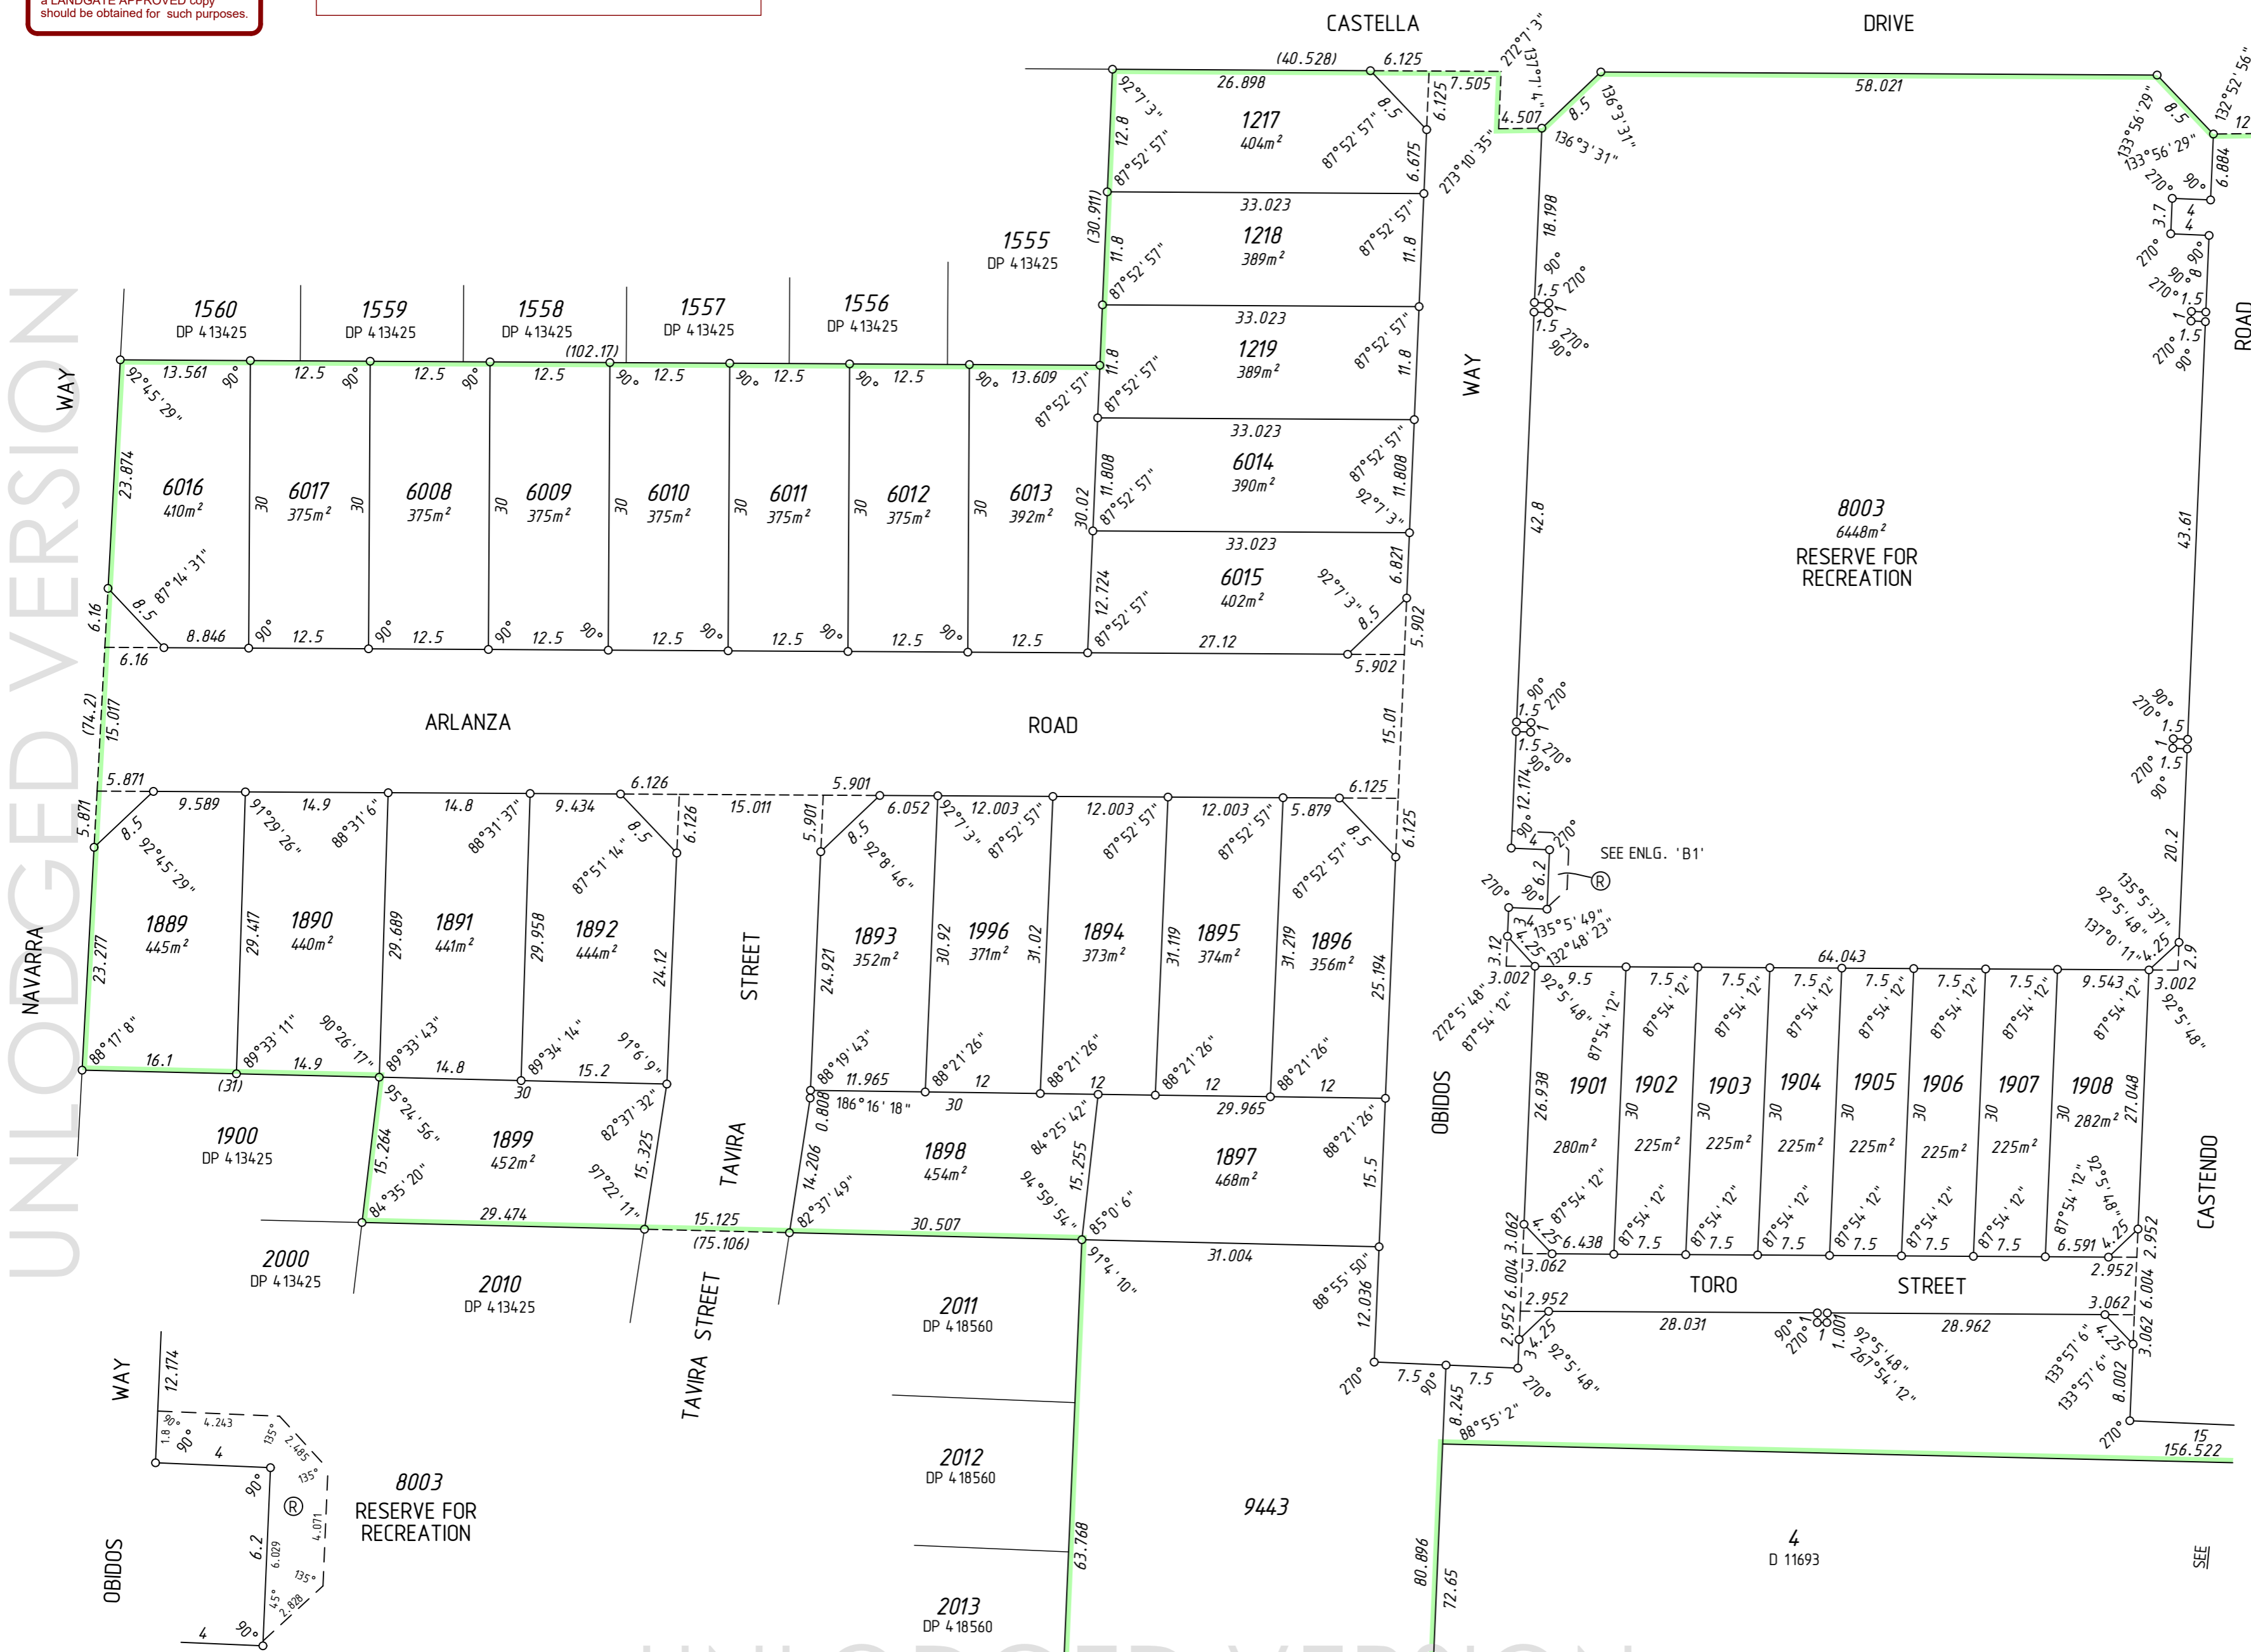

3
ROAD
SHEET



SURVEY CARRIED OUT UNDER REG 26A
SPECIAL SURVEY AREA GUIDELINES
SEE SURVEY SHEETS FOR SURVEY INFORMATION

USE ONLY THE SURVEY SHEET/S WHEN DETERMINING
THE TRUE FINAL POSITION AND TYPE OF ALL SURVEY
MARKS PLACED PERTAINING TO THIS PLAN.



MNG Ref : 95324dp-339c - Stage 10 & 11 - DP4.19089.CSD


LICENSED SURVEYOR DATE




DEPOSITED PLAN
4 19089
SHEET 02 OF 03 SHEETS
VERSION 1

UNLODGED VERSION


HELD BY LANDGATE IN DIGITAL FORMAT ONLY

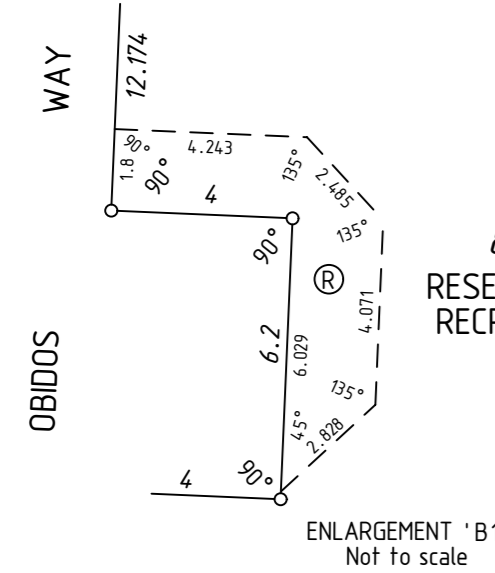

8003
RESERVE FOR RECREATION

SEE

FOR HEADING SEE SHEET 1
 FOR INTERESTS AND NOTIFICATIONS SEE SHEET 1
 UNLODGED VERSION

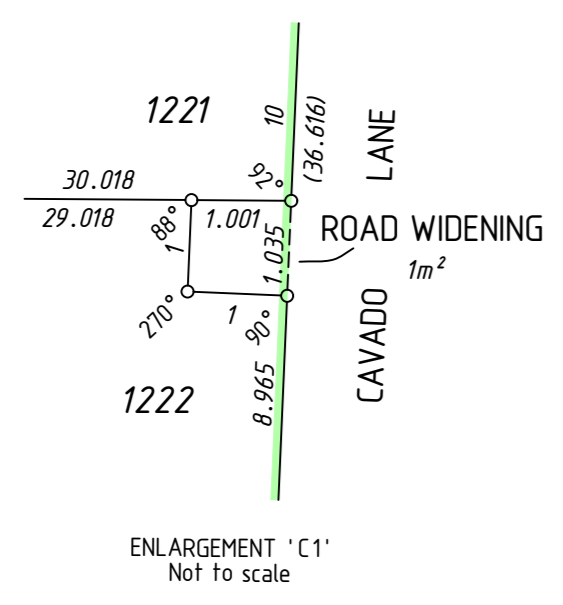

UNLODGED VERSION

UNLODGED VERSION


SURVEY CARRIED OUT UNDER REG 26A
 SPECIAL SURVEY AREA GUIDELINES
 SEE SURVEY SHEETS FOR SURVEY INFORMATION
 USE ONLY THE SURVEY SHEET/S WHEN DETERMINING
 THE TRUE FINAL POSITION AND TYPE OF ALL SURVEY
 MARKS PLACED PERTAINING TO THIS PLAN.


 MNG Ref : 95324dp-339c - Stage 10 & 11 - DP4 19089.CSD

LICENSED SURVEYOR _____ DATE _____

DEPOSITED PLAN
4 19089
 SHEET 03 OF 03 SHEETS
 VERSION 1

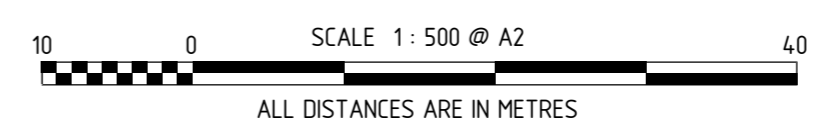

**PRELIMINARY ONLY
 UNLODGED VERSION
 SUBJECT TO
 LANDGATE AUDIT**
 This version is
 - Current as at 27/05/2020
 - Subject to change without notice
 - Not intended for design use,
 a LANDGATE APPROVED copy
 should be obtained for such purposes.

DRAFT
 ALL AREAS AND DIMENSIONS
 ARE SUBJECT TO FINAL SURVEY
 AND WAPC APPROVAL

UNLODGED VERSION

FOR HEADING SEE SHEET 1

UNLODGED VERSION

PRELIMINARY ONLY
UNLODGED VERSION
SUBJECT TO
LANDGATE AUDIT

This version is
- Current as at 27/05/2020
- Subject to change without notice
- Not intended for design use,
a LANDGATE APPROVED copy
should be obtained for such purposes.

UNLODGED VERSION

UNLODGED VERSION

THIS SURVEY SHEET WILL BE
REPLACED BY THE SURVEY DATA



MNG Ref: 95324dp-339c



GOVERNMENT OF
WESTERN AUSTRALIA



Landgate

DEPOSITED PLAN

4 19089

SURVEY SHEET

UNLODGED VERSION

HELD BY LANDGATE IN DIGITAL FORMAT ONLY